

VIEW 1




VIEW 5



VIEW 2




VIEW 6

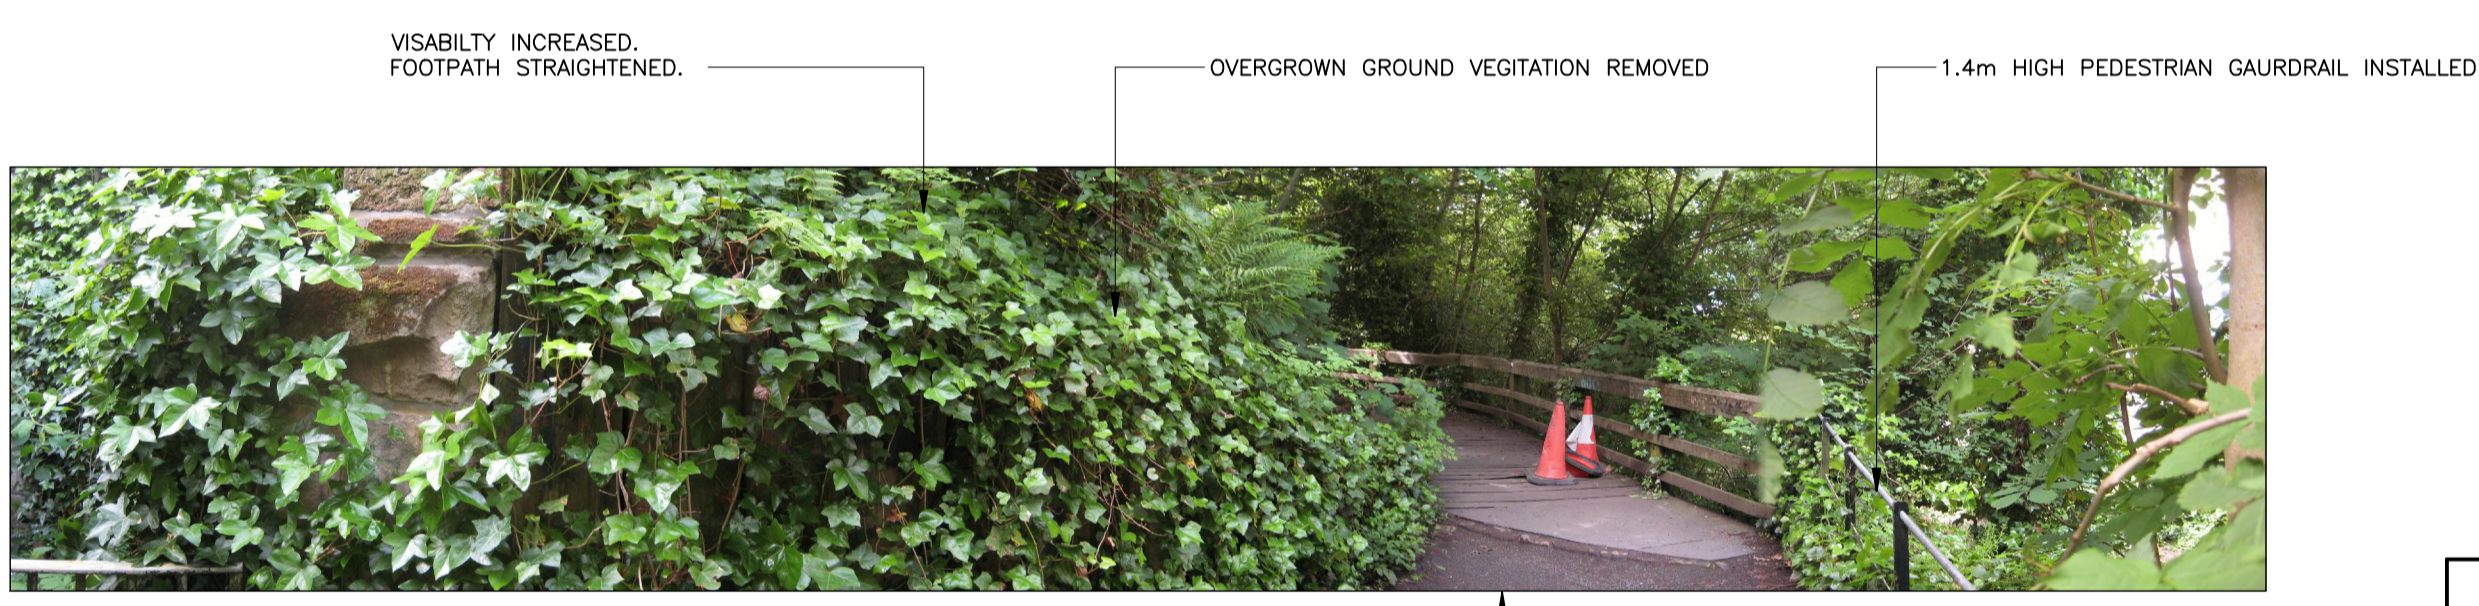

VIEW 3



VIEW 4

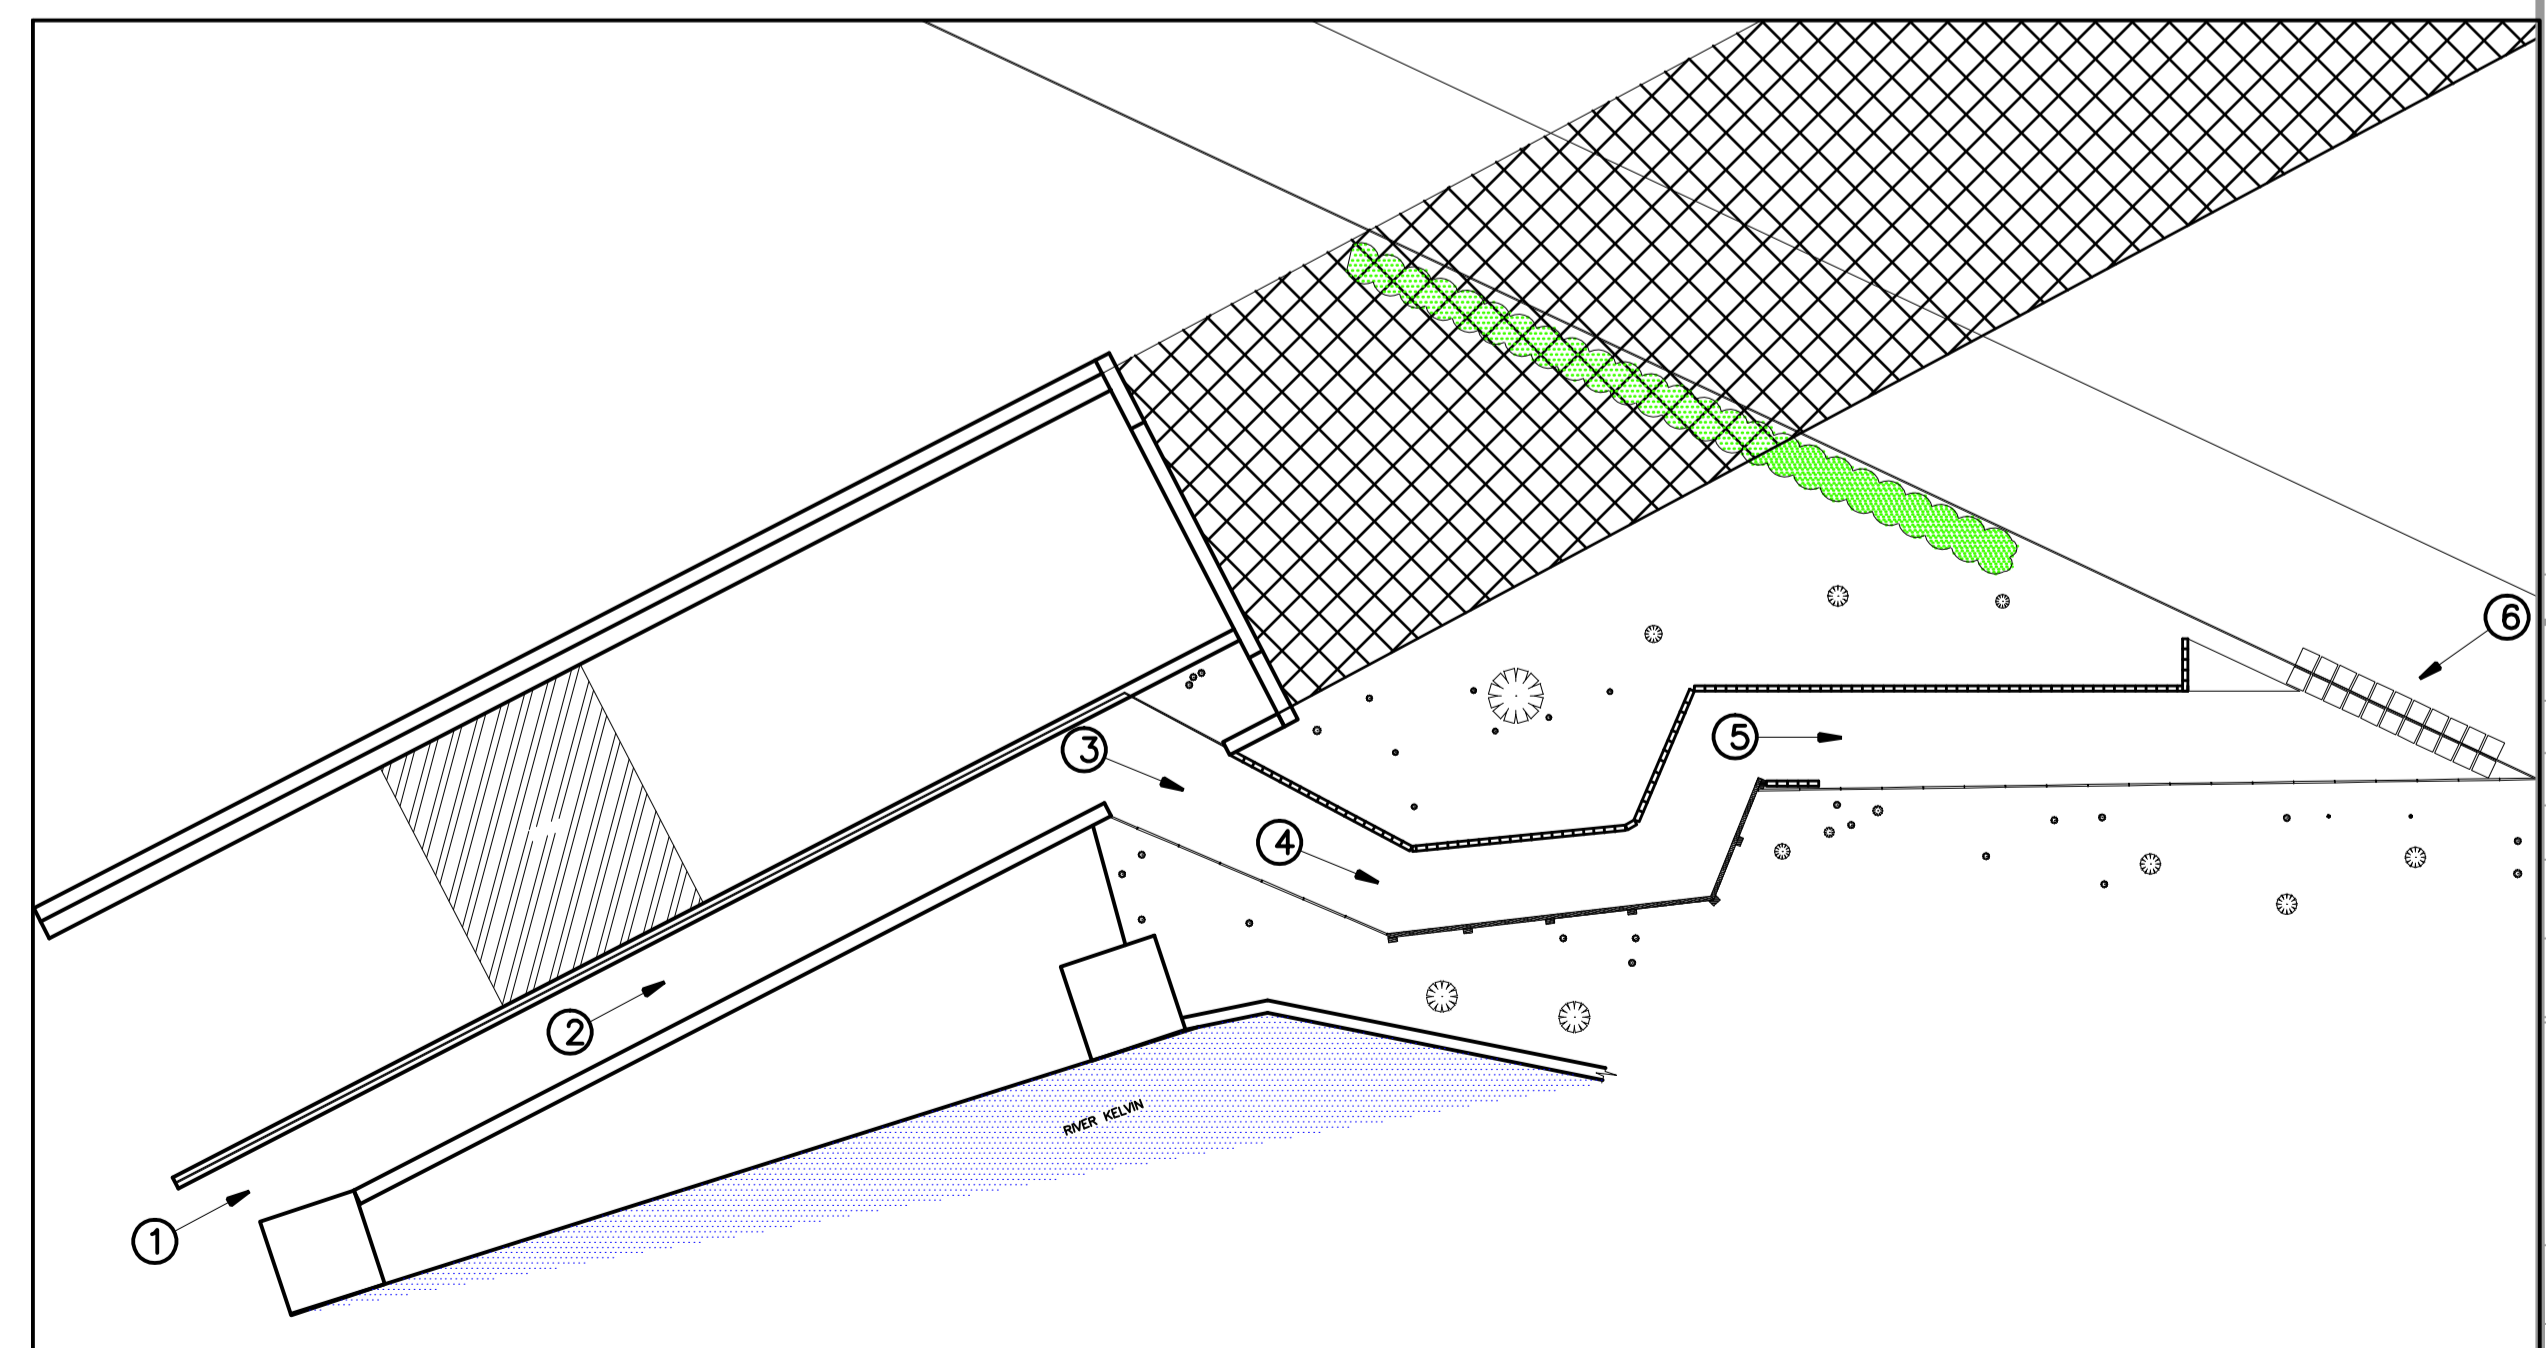

KEY TO PHOTOGRAPHS

- NOTES**
1. All dimensions are in millimetres and all levels are in metres, unless noted otherwise.
 2. Dead tree stumps removed.
 3. Ground level foliage removed all around new footpath.
 4. Many saplings removed to provide better light penetration.
 5. Mature trees pruned to higher level lifting the tree canopy.
 6. Footpath widened and new 1.4m high pedestrian guardrail installed.
 7. Low level lighting installed during daylight hours only.

Rev:	Date:	Revisions	Checked Date:	Appvd Date:
Glasgow City Council				
Scale	: AS SHOWN	Date	: 17.05.11	
Prepared by	: J.Malone	Checked by	: D.Grant	
Traced by	: ACAD 2011	Approved by	: D.Grant	
Executive Director of Land and Environmental Services: Robert Booth BA(Hons) DMS MIPD DPM				
Office: Exchange House, 231 George Street, G1 1RX				
KELVIN WAY WALKWAY ELDON STREET UNDERPASS FOOTPATH ENHANCEMENT PHOTOGRAPHIC IMAGES OF FOOTPATH/CYCLEWAY				
Drawing No:	DN/B/4S7105/S01-04			
Rev:				
File No:				
Drawing Status:	Prelim.	<input checked="" type="checkbox"/> Tender	Contract	Record
Client:				

Original Drawing Size:
B41 * 594 (A1)