

**THE EAST DUNBARTONSHIRE COUNCIL**  
**(MAXWELL AVENUE AREA, BEARSDEN)**

**PROPOSED 20 MPH SPEED LIMIT ZONE**

East Dunbartonshire Council propose to consider the introduction of a 20 mph speed limit zone on Maxwell Avenue, Dirleton Gate, Wheatfield Road, Deepdene Road, Monreith Avenue, North View and Stirling Avenue, Bearsden, the lengths of which are described in the Schedule below, revoking an existing speed limit order on Maxwell Avenue as required.

Full details of this proposal, which forms the proposed THE EAST DUNBARTONSHIRE COUNCIL (MAXWELL AVENUE AREA, BEARSDEN) (20 MPH SPEED LIMIT ZONE) ORDER, together with a plan and statement of reasons for proposing to make this Order, are available for inspection during normal office hours Monday to Friday inclusive at the offices of:-

- (i) Roads & Environment, Broomhill Industrial Estate, Kilsyth Road, Kirkintilloch, G66 1TF (Telephone Enquiries to: 0300-123-4510);
- (ii) Legal Services, Broomhill Industrial Estate, Kilsyth Road, Kirkintilloch, G66 1TF (Telephone Enquiries to: 0300-123-4510);

and also at the following offices during their normal opening hours:-

- (iii) Bearsden Community Hub, 69 Drymen Road, Bearsden, G61 3QT;
- (iv) Westerton Library, 82 Maxwell Avenue, Bearsden, G61 1NZ;

Any person wishing to object to the proposal should send details of the grounds for objection in writing to Legal Services, Broomhill Industrial Estate, Kilsyth Road, Kirkintilloch, G66 1TF by Monday, 16 December 2019.

Karen Donnelly,  
Chief Solicitor & Monitoring Officer,  
Legal Services,  
East Dunbartonshire Council Headquarters  
Kirkintilloch  
G66 1TJ.

SCHEDULE 1

20 MPH SPEED LIMIT

Lengths of Road in Bearsden within East Dunbartonshire

Maxwell Avenue

1. That length of Maxwell Avenue which extends from a point 39 metres or thereby south of the extended south kerbline of Canniesburn Road southeastwards for a distance of 1426 metres or thereby to a point 633 metres or thereby southeast of the extended south kerbline of Murrayfield Drive.

Monreith Avenue

2. The entire length of Monreith Avenue, for a distance of 253 metres or thereby.

Stirling Avenue

3. The entire length of Stirling Avenue, for a distance of 307 metres or thereby.

North View

4. The entire length of North View, for a distance of 225 metres or thereby.

Deepdene Road

5. The entire length of Deepdene Road, for a distance of 354 metres or thereby.

Wheatfield Road

6. The entire length of Wheatfield Road, for a distance of 457 metres or thereby.

Dirleton Gate

7. The entire length of Dirleton Gate, for a distance of 165 metres or thereby.

**THE EAST DUNBARTONSHIRE COUNCIL**

**(MAXWELL AVENUE AREA, BEARSDEN)**

**(20 MPH SPEED LIMIT ZONE) ORDER 20XX**

The East Dunbartonshire Council in exercise of the powers conferred on them by Sections 81 to 84 of the Road Traffic Regulation Act 1984 (“the Act”) and of all other enabling powers and after consultation with the Chief Constable of Police Scotland in accordance with Part III of Schedule 9 to the Act hereby make the make the following Order.

1. This Order may be cited as “The East Dunbartonshire Council (Maxwell Avenue Area, Bearsden) (20 mph Speed Limit Zone) Order 20XX and shall come into operation on XXXXX.
2. In this Order the following expressions have the meanings hereby assigned to them:-  
  
    “**vehicle**” unless the context otherwise requires, means a vehicle of any description and includes a machine or implement of any kind drawn or propelled along roads whether or not by mechanical power;
3. Nothing in this Order shall apply to any vehicle which falls within Regulation 3(4) of the Road Traffic Exemptions (Special Forces) (Variation and Amendment) Regulations 2011 when used in accordance with Regulation 3(5) of those Regulations.
4. No person shall drive any vehicle at a speed exceeding 20 mph on any of the lengths of roads specified in the Schedule 1 to this Order.
5. The Order specified in Schedule 2 to this Order is hereby revoked

Sealed with the Common Seal of the Council and subscribed for them and on their behalf by Karen M Donnelly, Chief Solicitor and Monitoring Officer at Kirkintilloch on the XXXXX.

---

**KAREN M DONNELLY**

**CHIEF SOLICITOR & MONITORING OFFICER**

## SCHEDULE 1

### 20 MPH SPEED LIMIT

#### Lengths of Road in Bearsden within East Dunbartonshire

##### Maxwell Avenue

1. That length of Maxwell Avenue which extends from a point 39 metres or thereby south of the extended south kerbline of Canniesburn Road southeastwards for a distance of 1426 metres or thereby to a point 633 metres or thereby southeast of the extended south kerbline of Murrayfield Drive.

##### Monreith Avenue

2. That length of Monreith Avenue which extends from the extended north kerbline of Maxwell Avenue westwards for a distance of 184 metres or thereby.
3. That length of Monreith Avenue which extends from the extended north kerbline of Maxwell Avenue eastwards for a distance of 69 metres or thereby.

##### Stirling Avenue

4. That length of Stirling Avenue which extends from the extended north kerbline of Maxwell Avenue northeastwards for distance of 307 metres or thereby to its termination, including the turning area.

##### North View

5. That length of North View which extends from the extended north kerbline of Maxwell Avenue westwards and southwestwards for a distance of 225 metres or thereby to its termination.

##### Deepdene Road

6. That length of Deepdene Road which extends from the extended north kerbline of North View northwards for a distance of 354 metres or thereby to its termination, including the turning area.

##### Wheatfield Road

7. That length of Wheatfield Road which extends from the extended north kerbline of Monreith Avenue northwards for a distance of 97 metres or thereby.
8. That length of Wheatfield Road which extends from the extended north kerbline of Deepdene Road eastwards for a distance of 34 metres or thereby.

9. That length of Wheatfield Road which extends from the extended north kerbline of Deepdene Road eastwards and southeastwards for a distance of 123 metres or thereby.
10. That length of Wheatfield Road which extends from the extended south kerbline of Dirleton Gate in a clockwise direction for a distance of 203 metres or thereby to the extended south kerbline of Dirleton Gate.

Dirleton Gate

11. That length of Dirleton Gate which extends from the extended south kerbline of Wheatfield Road eastwards for a distance of 31 metres or thereby.
12. That length of Dirleton Gate which extends from a point 62 metres or thereby south of the extended south kerbline of the east to west leg of Dirleton Gate northwards for a distance of 134 metres or thereby, including the turning areas.

---

**KAREN M DONNELLY**  
**CHIEF SOLICITOR & MONITORING OFFICER**

SCHEDULE 2

ORDER TO BE REVOKED

Name of Order

Extent of Amendment

The East Dunbartonshire Council  
(Maxwell Avenue, Bearsden)  
(20 MPH speed limit) Order 2003

Delete in its entirety.

---

**KAREN M DONNELLY**  
**CHIEF SOLICITOR & MONITORING OFFICER**

THE EAST DUNBARTONSHIRE COUNCIL  
(MAXWELL AVENUE AREA, BEARSDEN)  
(20 MPH SPEED LIMIT ZONE) ORDER


Statement of Reasons for Proposing to Make the Above Order

It is considered necessary to make the above Order to reduce vehicle speeds and enhance road safety within a residential area.

Karen Donnelly  
Chief Solicitor & Monitoring Officer  
Legal Services  
East Dunbartonshire Council Headquarters  
12 Strathkelvin Place  
Kirkintilloch  
G66 1TJ.

Maxwell Avenue Area, Bearsden  
Proposed 20mph Speed Limit Zone  
and Installation of Five Round Top Road Humps

East Dunbartonshire Council      Scale - N.T.S

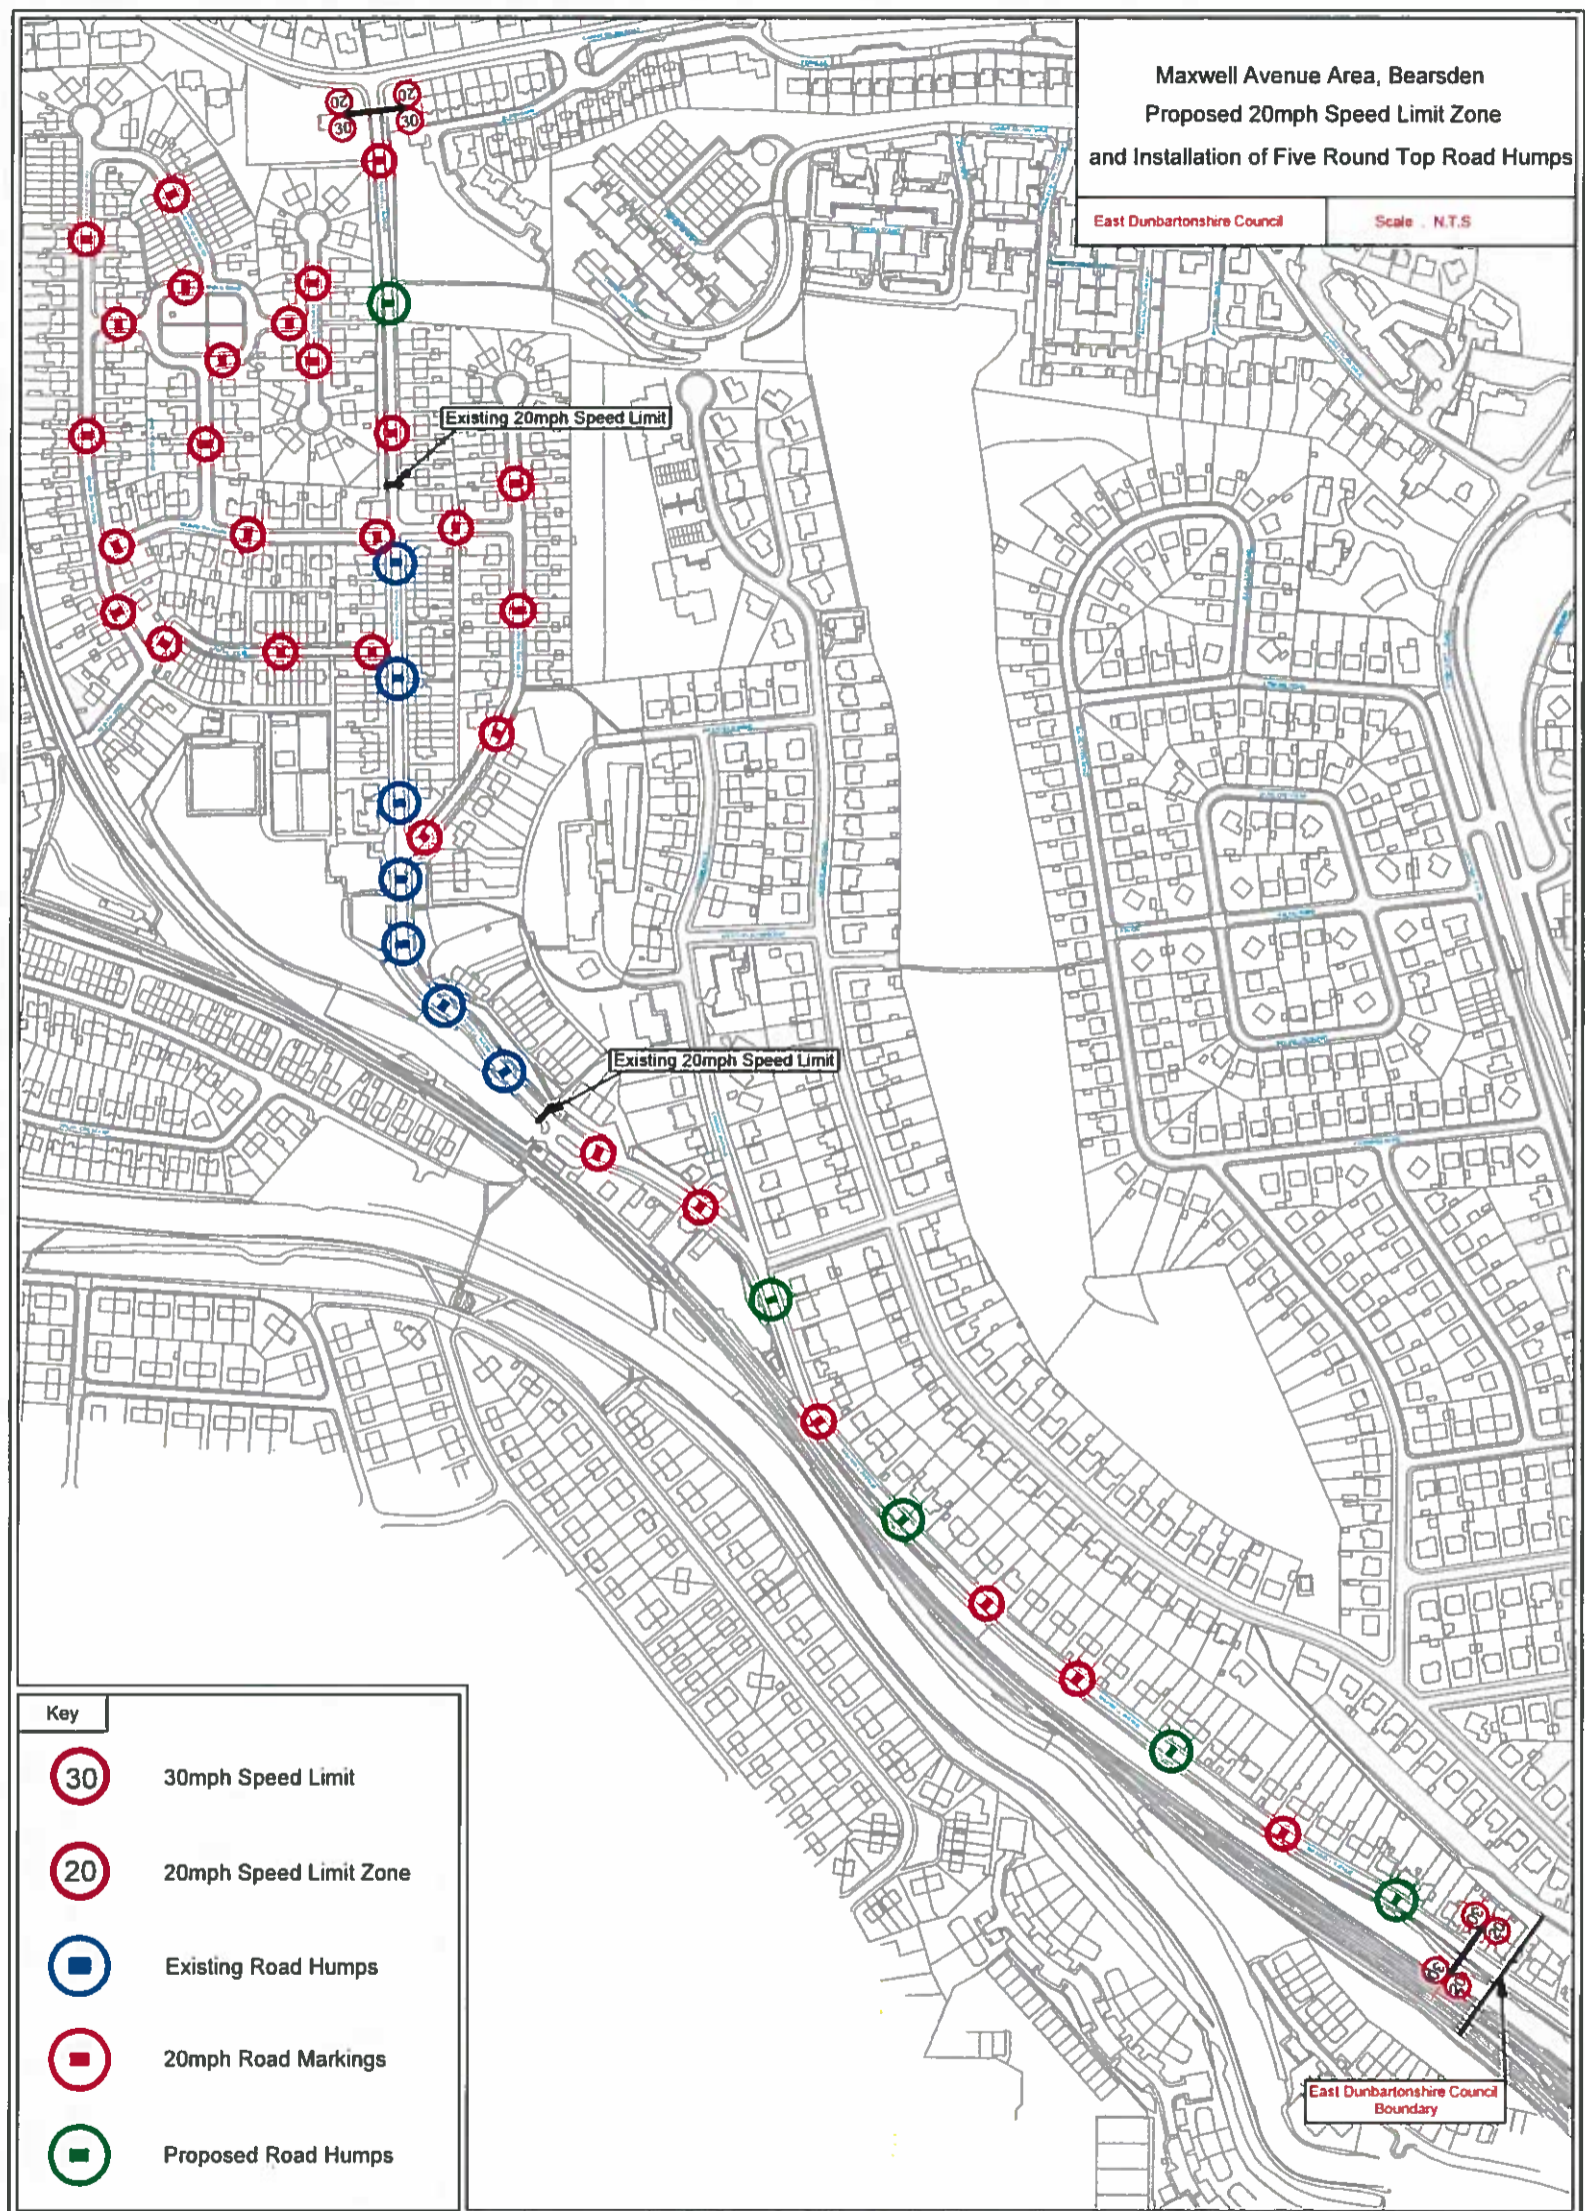

Key	
	30mph Speed Limit
	20mph Speed Limit Zone
	Existing Road Humps
	20mph Road Markings
	Proposed Road Humps