




Key:

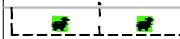

Electric Vehicle Charging Bays,
 "NO WAITING & NO LOADING,
 EXCEPT FOR ELECTRIC
 VEHICLE WHILST IT IS
 ACTIVELY CHARGING"



Bishopbriggs
 Leisuredrome

Hilton Terrace

Balmuildy Road


REV	Date Checked	Comments

This map is reproduced from Ordnance Survey material with the permission of Ordnance Survey on behalf of the Controller of Her Majesty's Stationery Office © Crown Copyright. Unauthorised reproduction infringes Crown Copyright and may lead to prosecution or civil proceedings. (100020774) 2013.


 **sustainable thriving achieving**
East Dunbartonshire Council
www.eastdunbarton.gov.uk

Title
 East Dunbartonshire Council
 Electric Vehicle Charging Points Traffic Regulation Order
 Bishopbriggs Leisuredrome

DATE 07/08/18	DRAWN BY ROM	SCALE 1:500	O.S. REF
FILE REF	DRG No. ROM-BISHEV-001	REVISION	

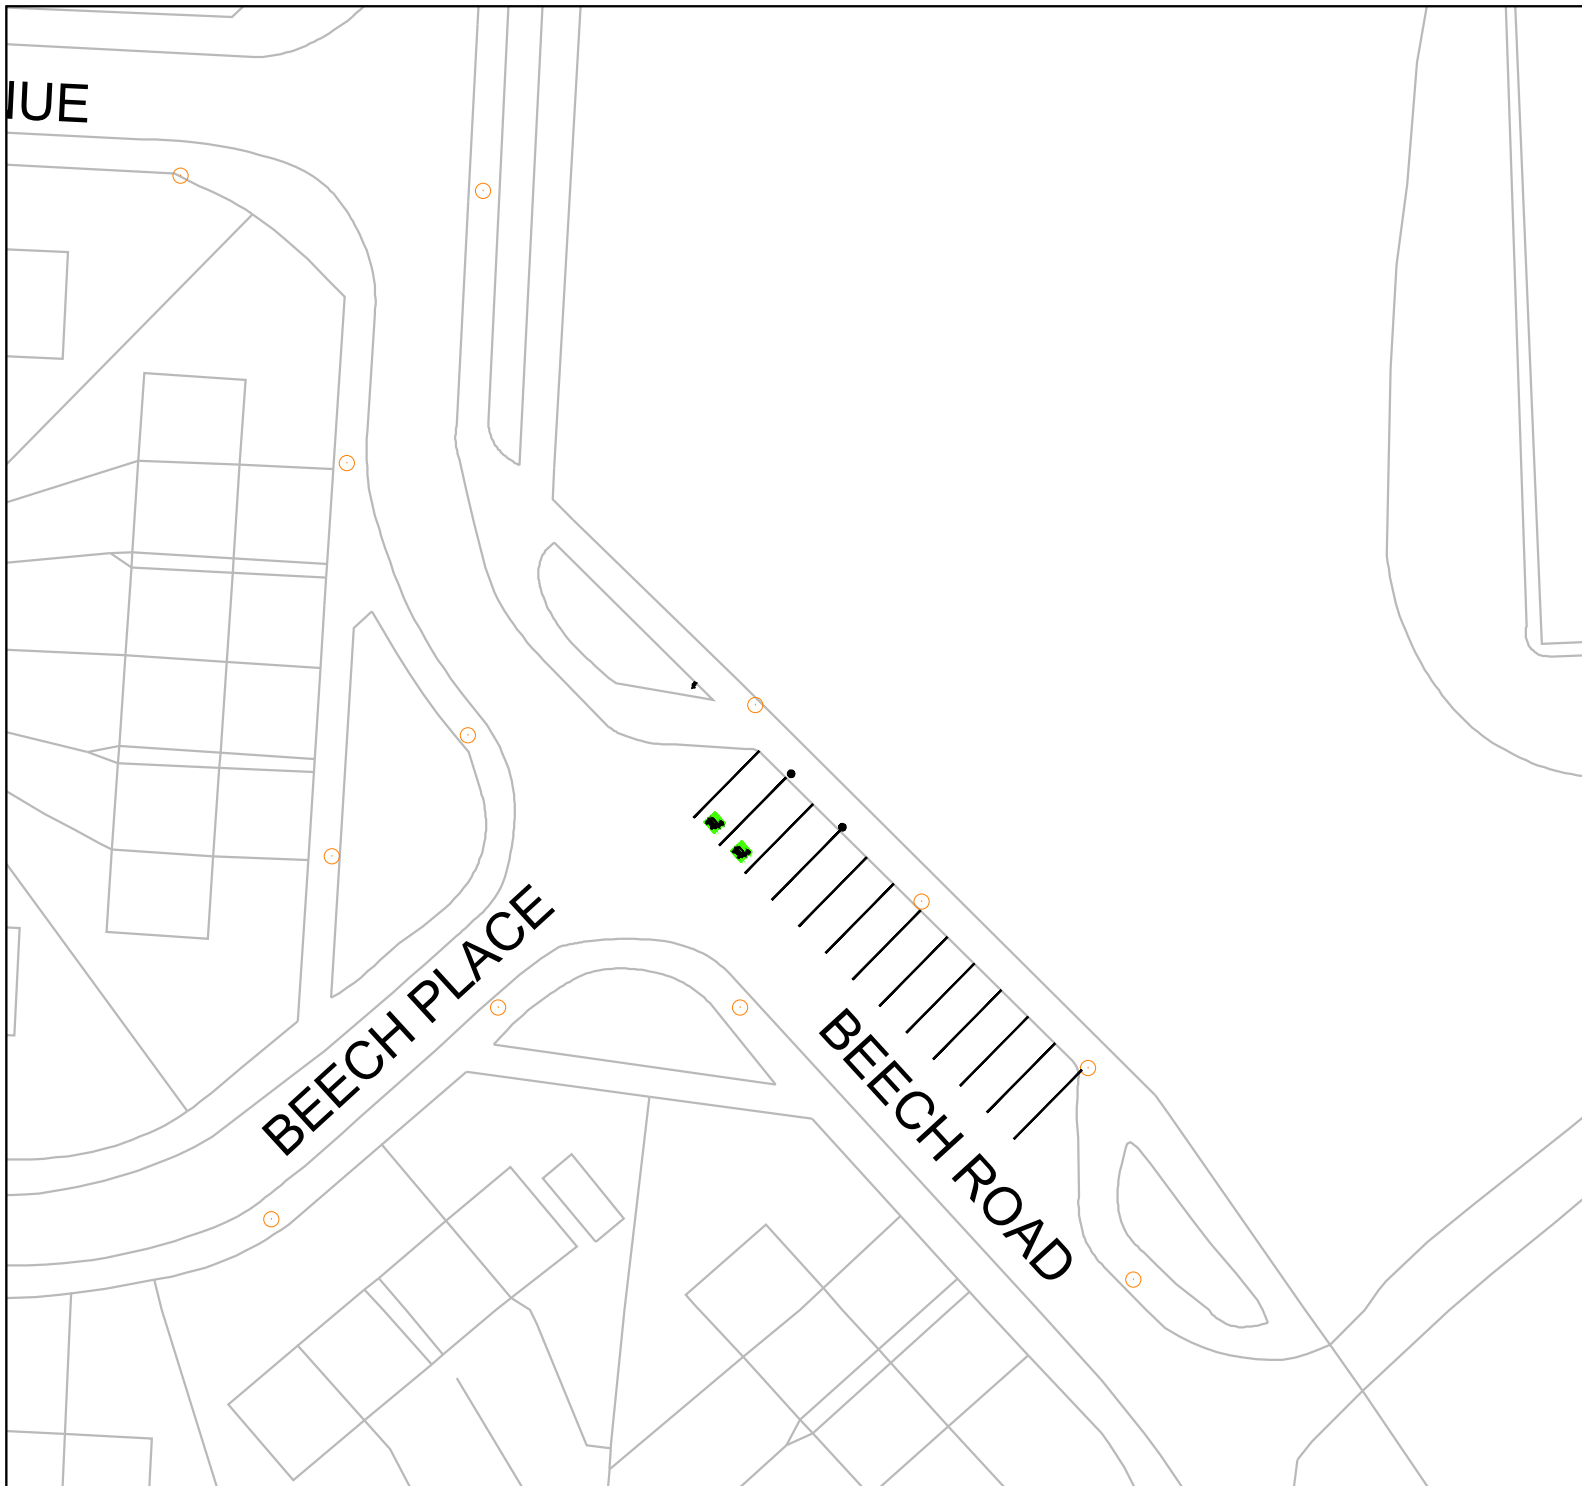

Key:

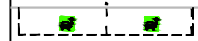

Electric Vehicle Charging Bays,
 "NO WAITING & NO LOADING,
 EXCEPT FOR ELECTRIC
 VEHICLE WHILST IT IS
 ACTIVELY CHARGING"


REV	Date Checked	Comments

This map is reproduced from Ordnance Survey material with the permission of Ordnance Survey on behalf of the Controller of Her Majesty's Stationery Office © Crown Copyright. Unauthorised reproduction infringes Crown Copyright and may lead to prosecution or civil proceedings. (100020774) 2013.


sustainable thriving achieving
East Dunbartonshire Council
www.eastdunbarton.gov.uk

Title
 East Dunbartonshire Council
 Electric Vehicle Charging Points Traffic Regulation Order
 Beech Road, Bishopbriggs

DATE 09/01/19	DRAWN BY ROM	SCALE 1:500	O.S. REF
FILE REF	DRG No. ROM-BISHEV-002	REVISION	

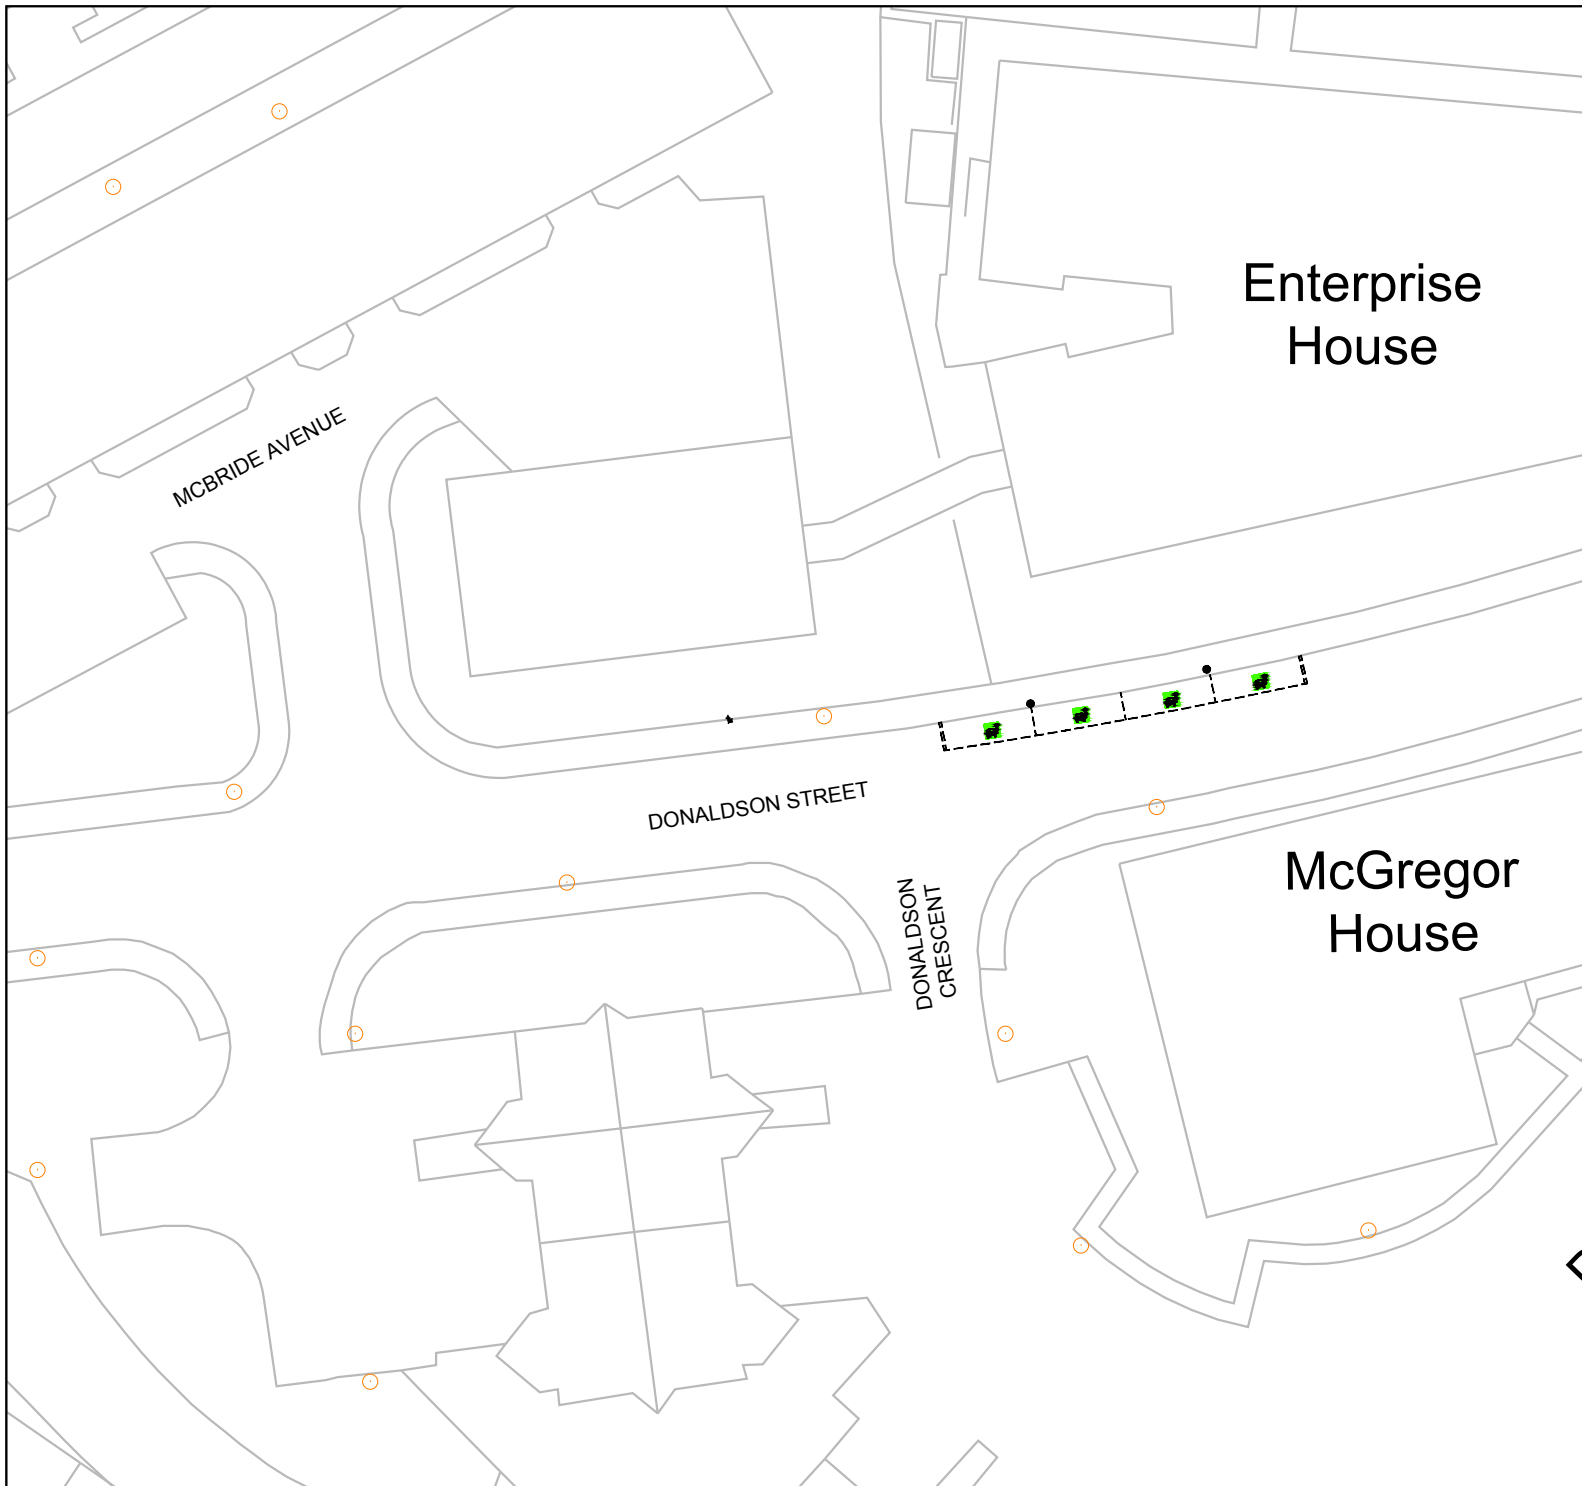

Key:



Electric Vehicle Charging Bays,
 "NO WAITING & NO LOADING,
 EXCEPT FOR ELECTRIC
 VEHICLE WHILST IT IS
 ACTIVELY CHARGING"

REV	Date Checked	Comments


This map is reproduced from Ordnance Survey material with the permission of Ordnance Survey on behalf of the Controller of Her Majesty's Stationery Office © Crown Copyright. Unauthorised reproduction infringes Crown Copyright and may lead to prosecution or civil proceedings. (100020774) 2013.

sustainable thriving achieving




East Dunbartonshire Council
www.eastdunbarton.gov.uk

Title East Dunbartonshire Council Electric Vehicle Charging Points Traffic Regulation Order Southbank Business park, Donaldson Street, Kirkintilloch			
DATE 09/01/19	DRAWN BY ROM	SCALE 1:500	O.S. REF
FILE REF	DRG No. ROM-KIRKEV-001	REVISION	

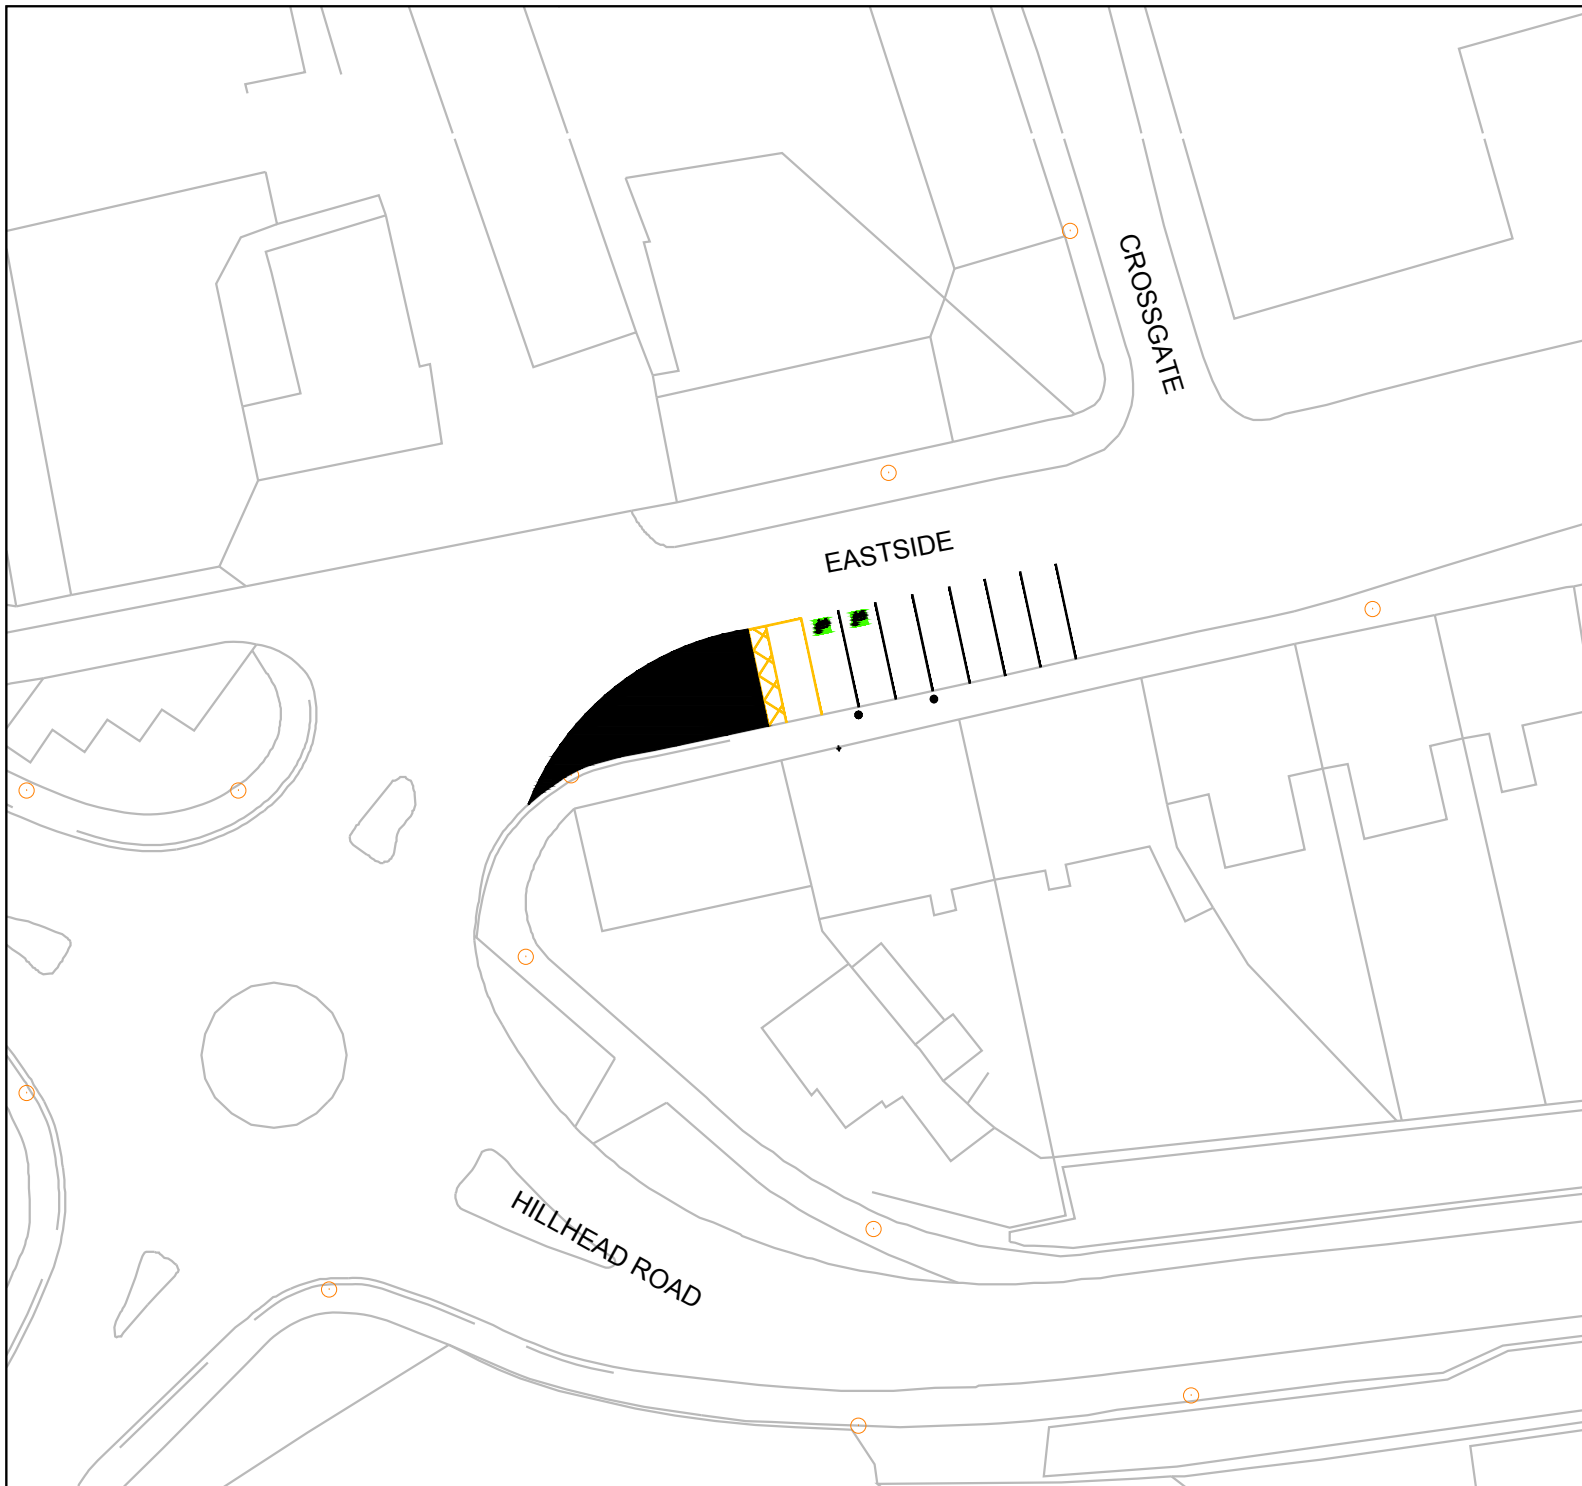

Key:

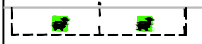

Electric Vehicle Charging Bays,
 "NO WAITING & NO LOADING,
 EXCEPT FOR ELECTRIC
 VEHICLE WHILST IT IS
 ACTIVELY CHARGING"

REV	Date Checked	Comments


This map is reproduced from Ordnance Survey material with the permission of Ordnance Survey on behalf of the Controller of Her Majesty's Stationary Office © Crown Copyright. Unauthorised reproduction infringes Crown Copyright and may lead to prosecution or civil proceedings. (100020774) 2013.


sustainable thriving achieving
East Dunbartonshire Council
www.eastdunbarton.gov.uk


Title
 East Dunbartonshire Council
 Electric Vehicle Charging Points Traffic Regulation Order
 Eastside, Kirkintilloch

DATE 09/01/19	DRAWN BY ROM	SCALE 1:500	O.S. REF
------------------	-----------------	----------------	----------

FILE REF	DRG No. ROM-KIRKEV-002	REVISION
----------	---------------------------	----------

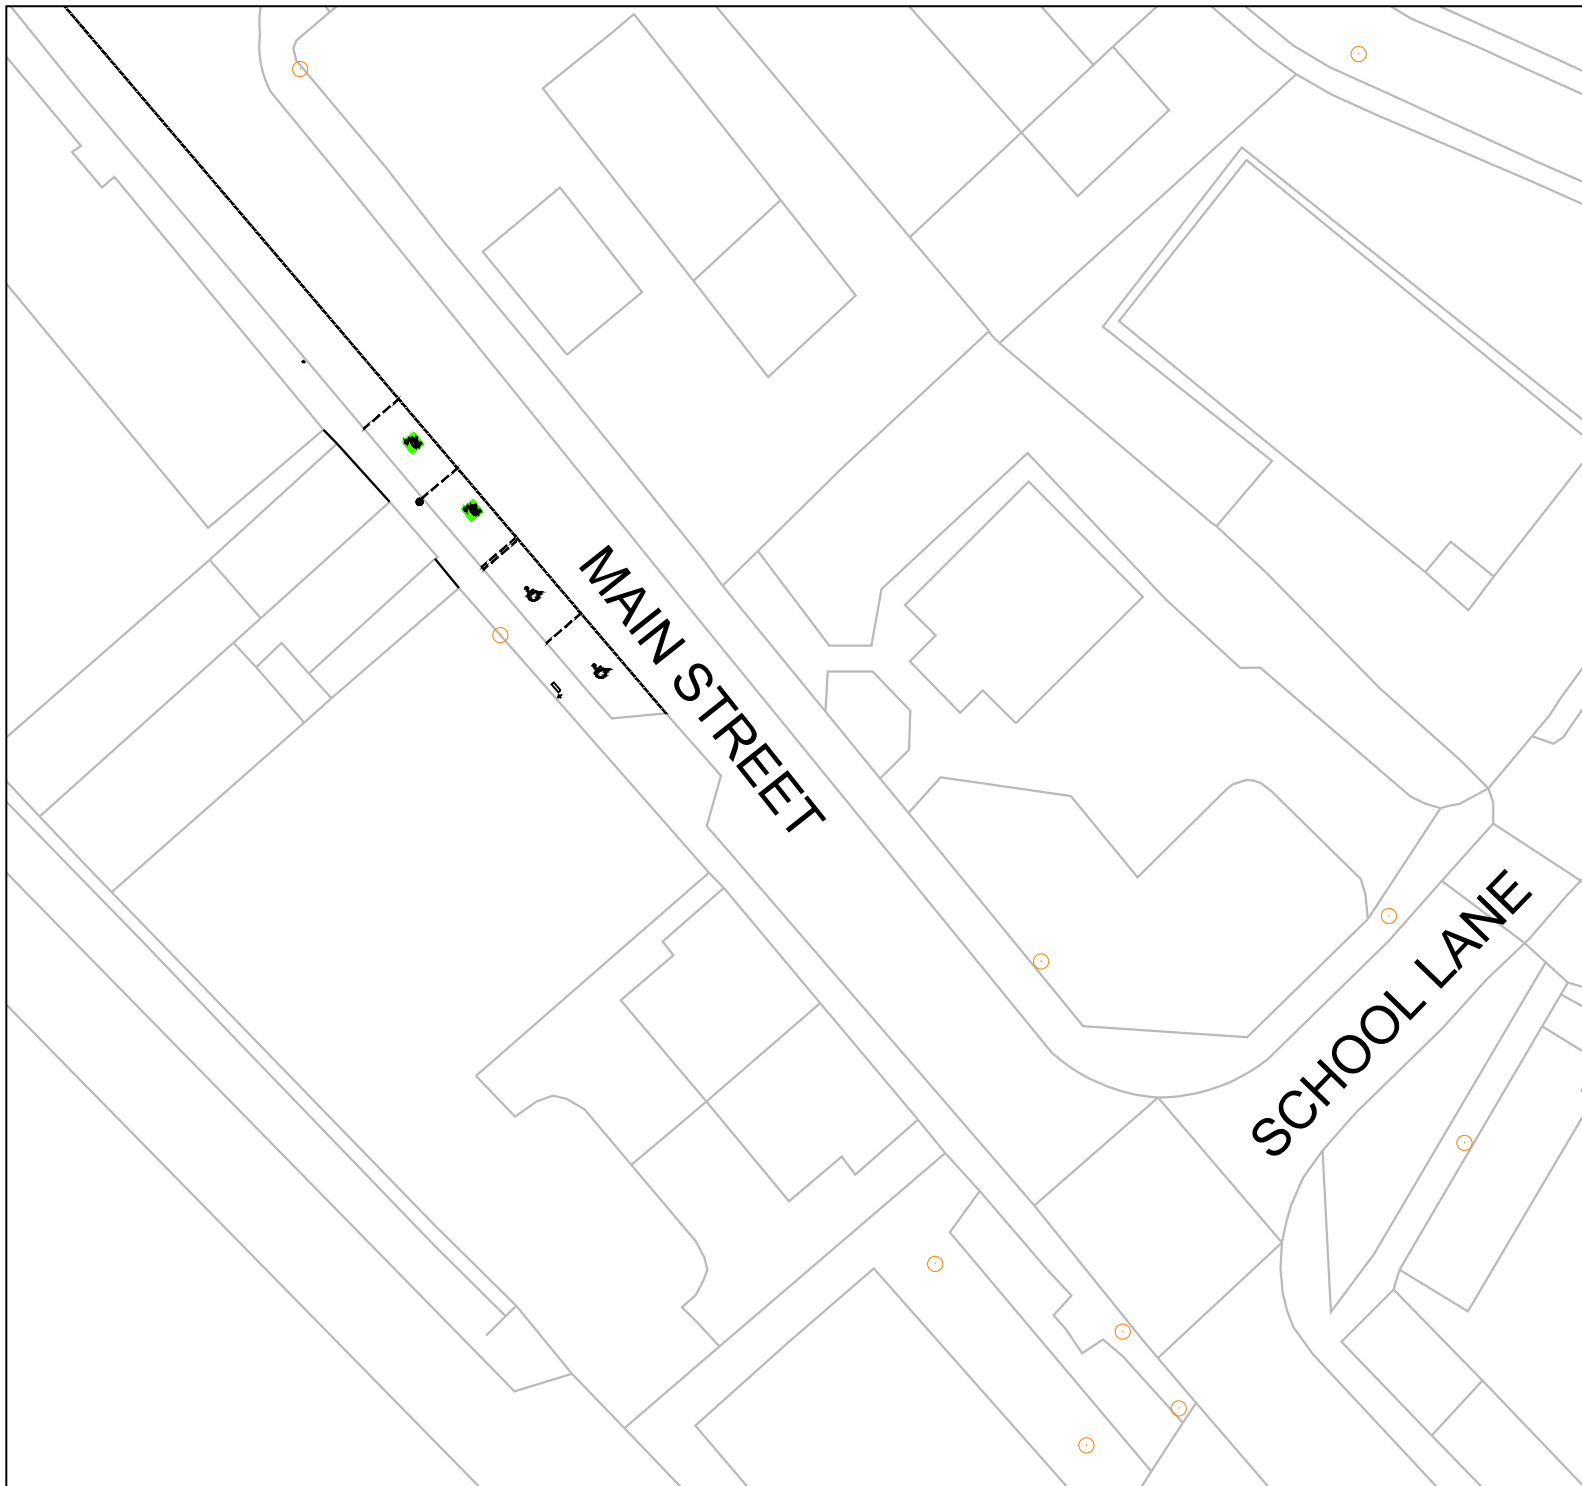

Key:

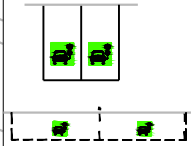

Electric Vehicle Charging Bays,
 "NO WAITING & NO LOADING,
 EXCEPT FOR ELECTRIC
 VEHICLE WHILST IT IS
 ACTIVELY CHARGING"


REV	Date Checked	Comments

This map is reproduced from Ordnance Survey material with the permission of Ordnance Survey on behalf of the Controller of Her Majesty's Stationery Office © Crown Copyright.
 Unauthorised reproduction infringes Crown Copyright and may lead to prosecution or civil proceedings.
 (100020774) 2013.


sustainable thriving achieving
East Dunbartonshire Council
www.eastdunbarton.gov.uk

Title
 East Dunbartonshire Council
 Electric Vehicle Charging Points Traffic Regulation Order
 Main Street, Lennoxton

DATE 20/08/18	DRAWN BY ROM	SCALE 1:500	O.S. REF
FILE REF	DRG No. ROM-LENNOXEV-001	REVISION	

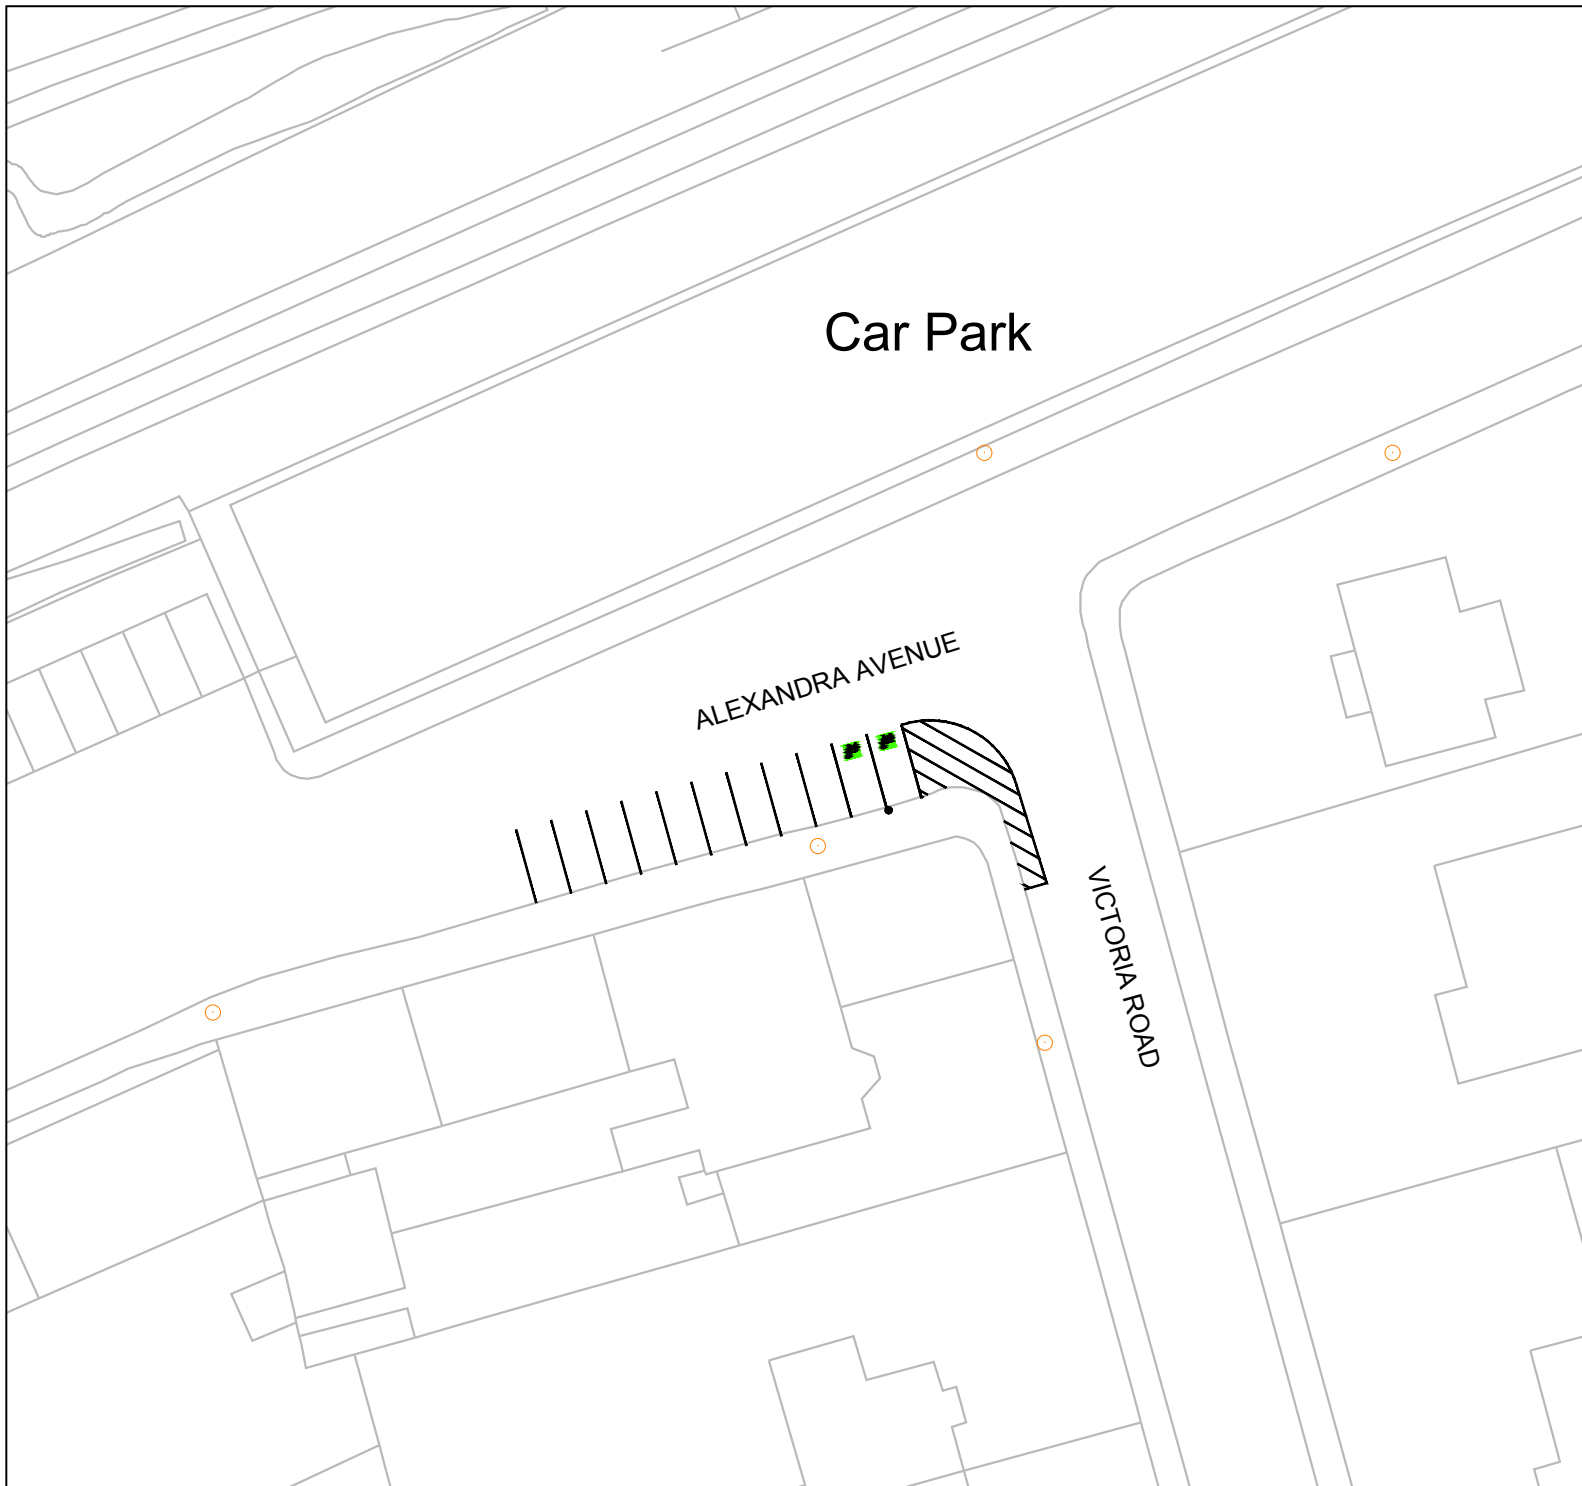


Car Park

ALEXANDRA AVENUE

VICTORIA ROAD

Key:

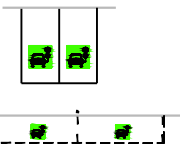

Electric Vehicle Charging Bays,
 "NO WAITING & NO LOADING,
 EXCEPT FOR ELECTRIC
 VEHICLE WHILST IT IS
 ACTIVELY CHARGING"


REV	Date Checked	Comments

This map is reproduced from Ordnance Survey material with the permission of Ordnance Survey on behalf of the Controller of Her Majesty's Stationery Office © Crown Copyright. Unauthorised reproduction infringes Crown Copyright and may lead to prosecution or civil proceedings. (100020774) 2013.


 **sustainable thriving achieving**
East Dunbartonshire Council
www.eastdunbarton.gov.uk

Title
 East Dunbartonshire Council
 Electric Vehicle Charging Points Traffic Regulation Order
 Alexandra Avenue, Lenzie

DATE 22/02/17	DRAWN BY ROM	SCALE 1:500	O.S. REF
FILE REF	DRG No. ROM-LENZIEEV-001	REVISION	

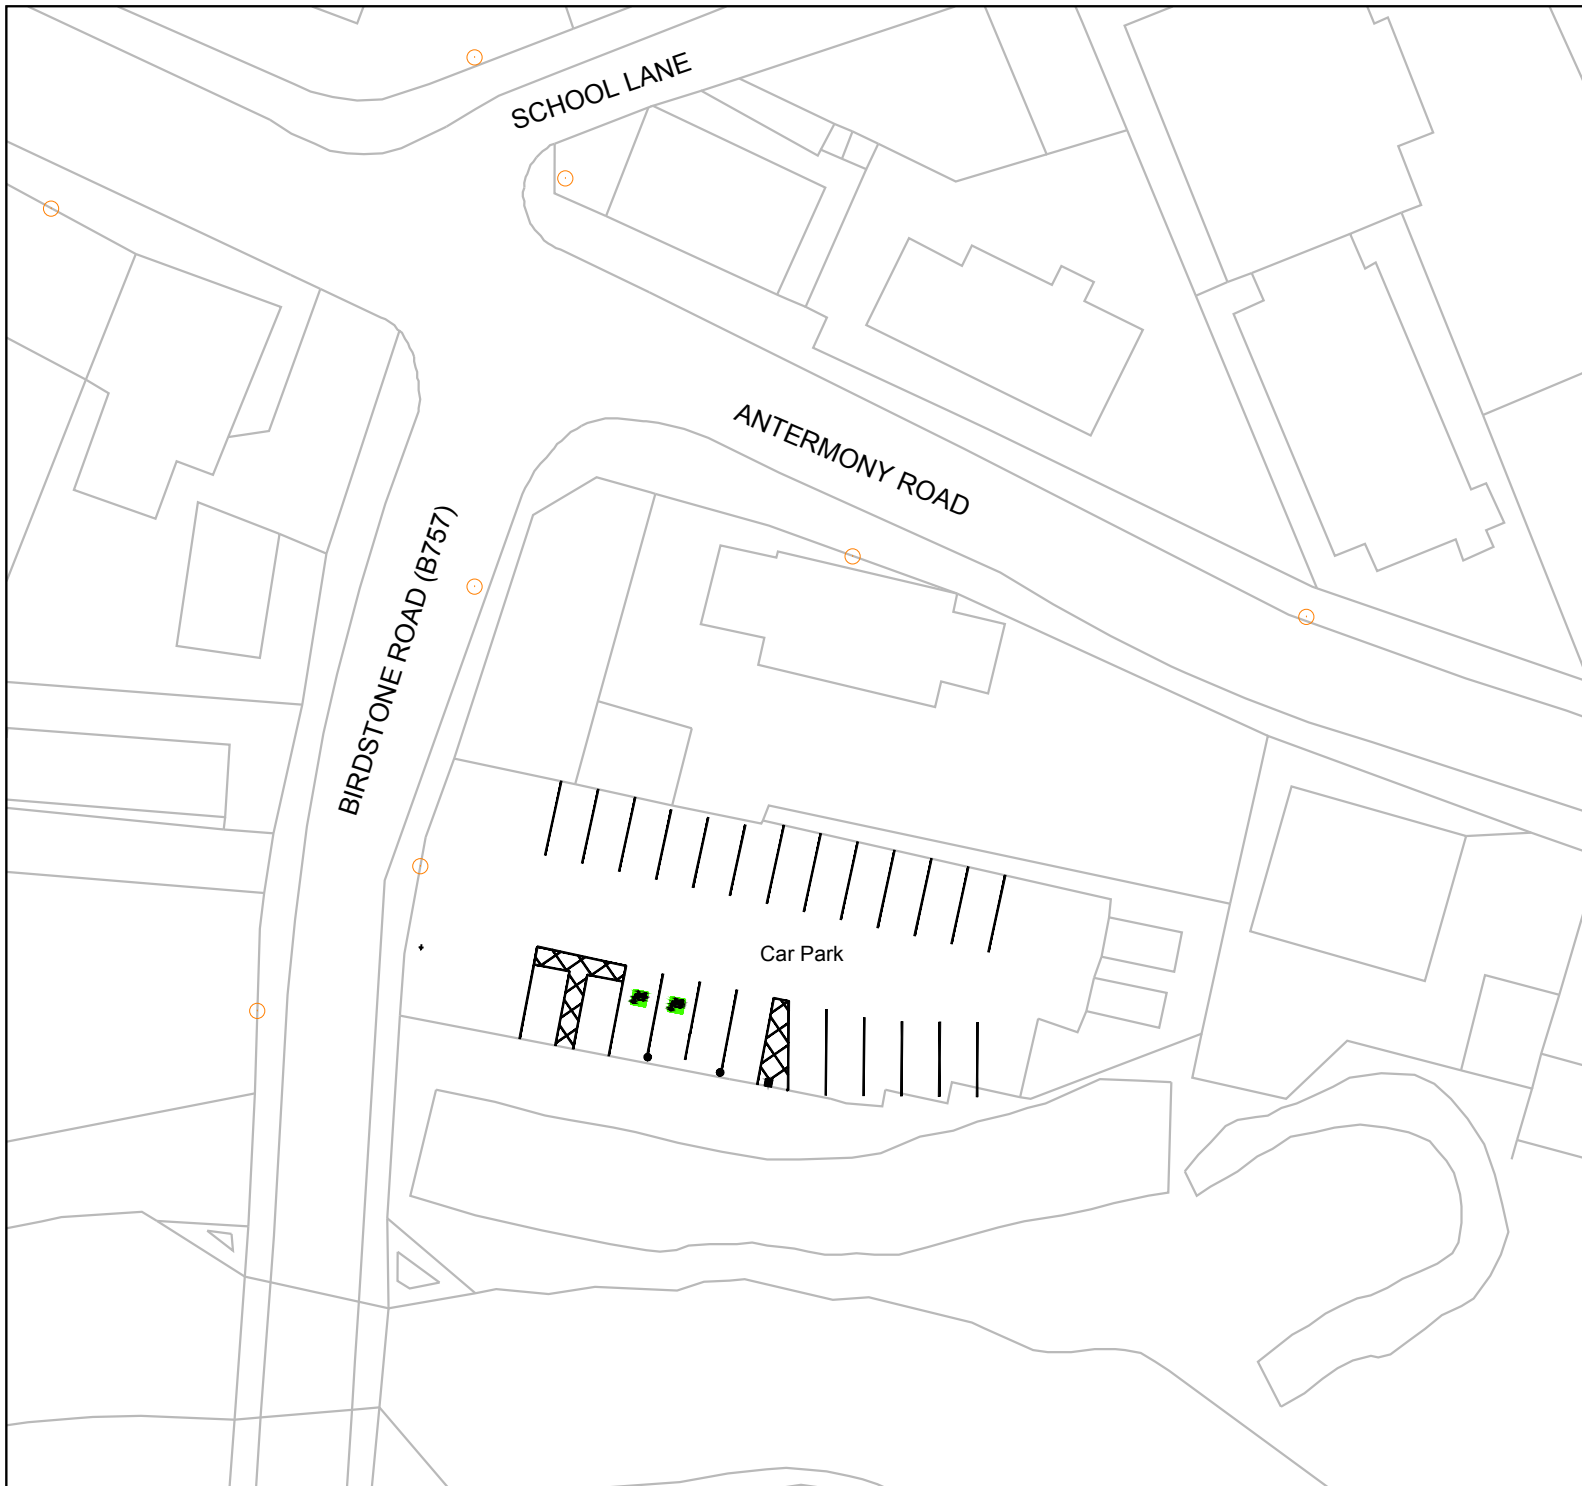

Key:

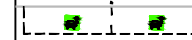

Electric Vehicle Charging Bays,
 "NO WAITING & NO LOADING,
 EXCEPT FOR ELECTRIC
 VEHICLE WHILST IT IS
 ACTIVELY CHARGING"


REV	Date Checked	Comments

This map is reproduced from Ordnance Survey material with the permission of Ordnance Survey on behalf of the Controller of Her Majesty's Stationery Office © Crown Copyright. Unauthorised reproduction infringes Crown Copyright and may lead to prosecution or civil proceedings. (100020774) 2013.



sustainable thriving achieving
East Dunbartonshire Council
www.eastdunbarton.gov.uk

Title
 East Dunbartonshire Council
 Electric Vehicle Charging Points Traffic Regulation Order
 Birdstone Car Park, Milton of Campsie

DATE 08/01/19	DRAWN BY ROM	SCALE 1:500	O.S. REF
FILE REF	DRG No. ROM-MOCEV-001	REVISION	

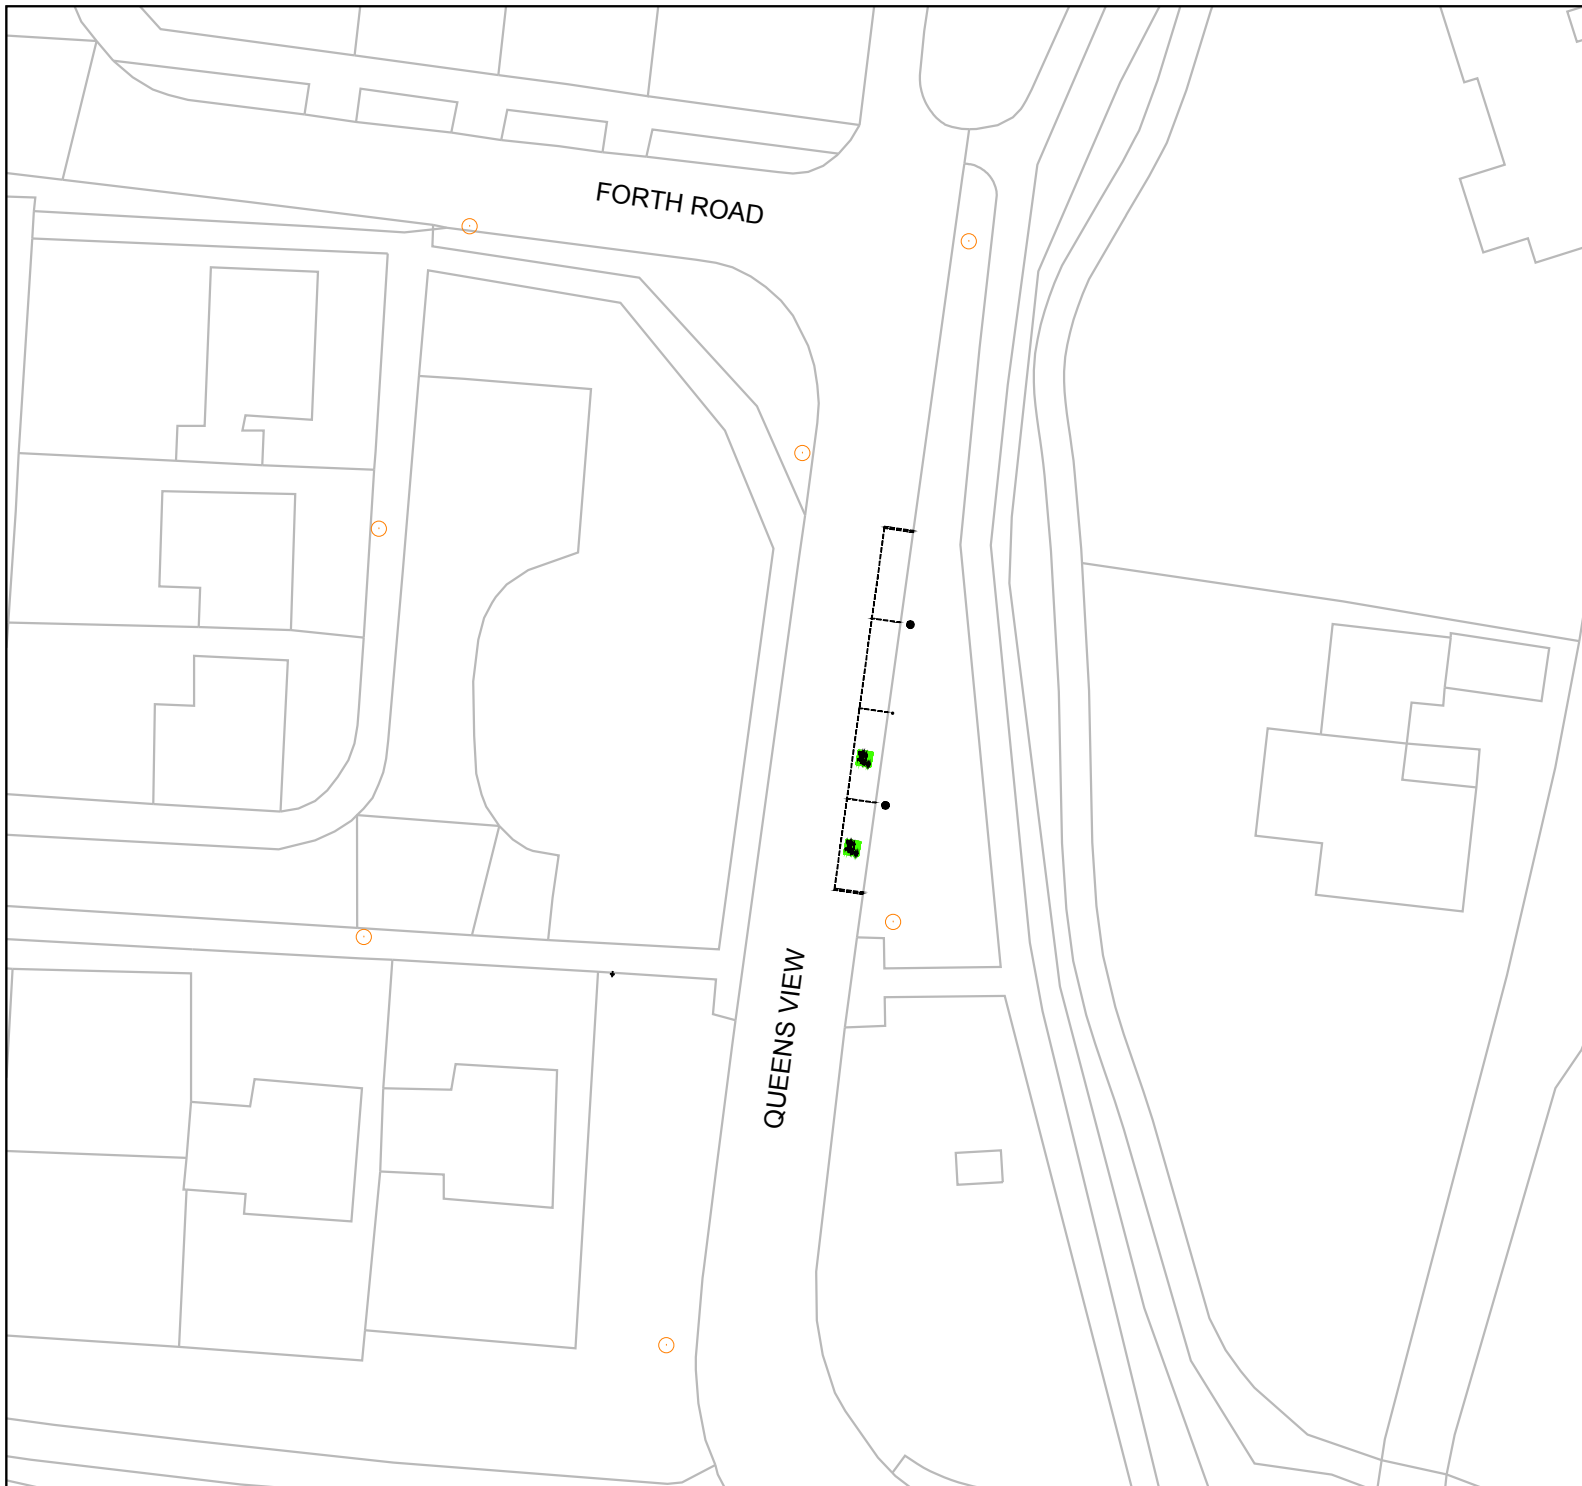

Key:

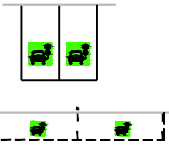

Electric Vehicle Charging Bays,
 "NO WAITING & NO LOADING,
 EXCEPT FOR ELECTRIC
 VEHICLE WHILST IT IS
 ACTIVELY CHARGING"


REV	Date Checked	Comments

This map is reproduced from Ordnance Survey material with the permission of Ordnance Survey on behalf of the Controller of Her Majesty's Stationery Office © Crown Copyright. Unauthorised reproduction infringes Crown Copyright and may lead to prosecution or civil proceedings. (100020774) 2013.


sustainable thriving achieving
East Dunbartonshire Council
www.eastdunbarton.gov.uk

Title
 East Dunbartonshire Council
 Electric Vehicle Charging Points Traffic Regulation Order
 Queens View, Torrance

DATE 23-08-18	DRAWN BY ROM	SCALE 1:500	O.S. REF
FILE REF	DRG No. ROM-TORREV-001	REVISION	

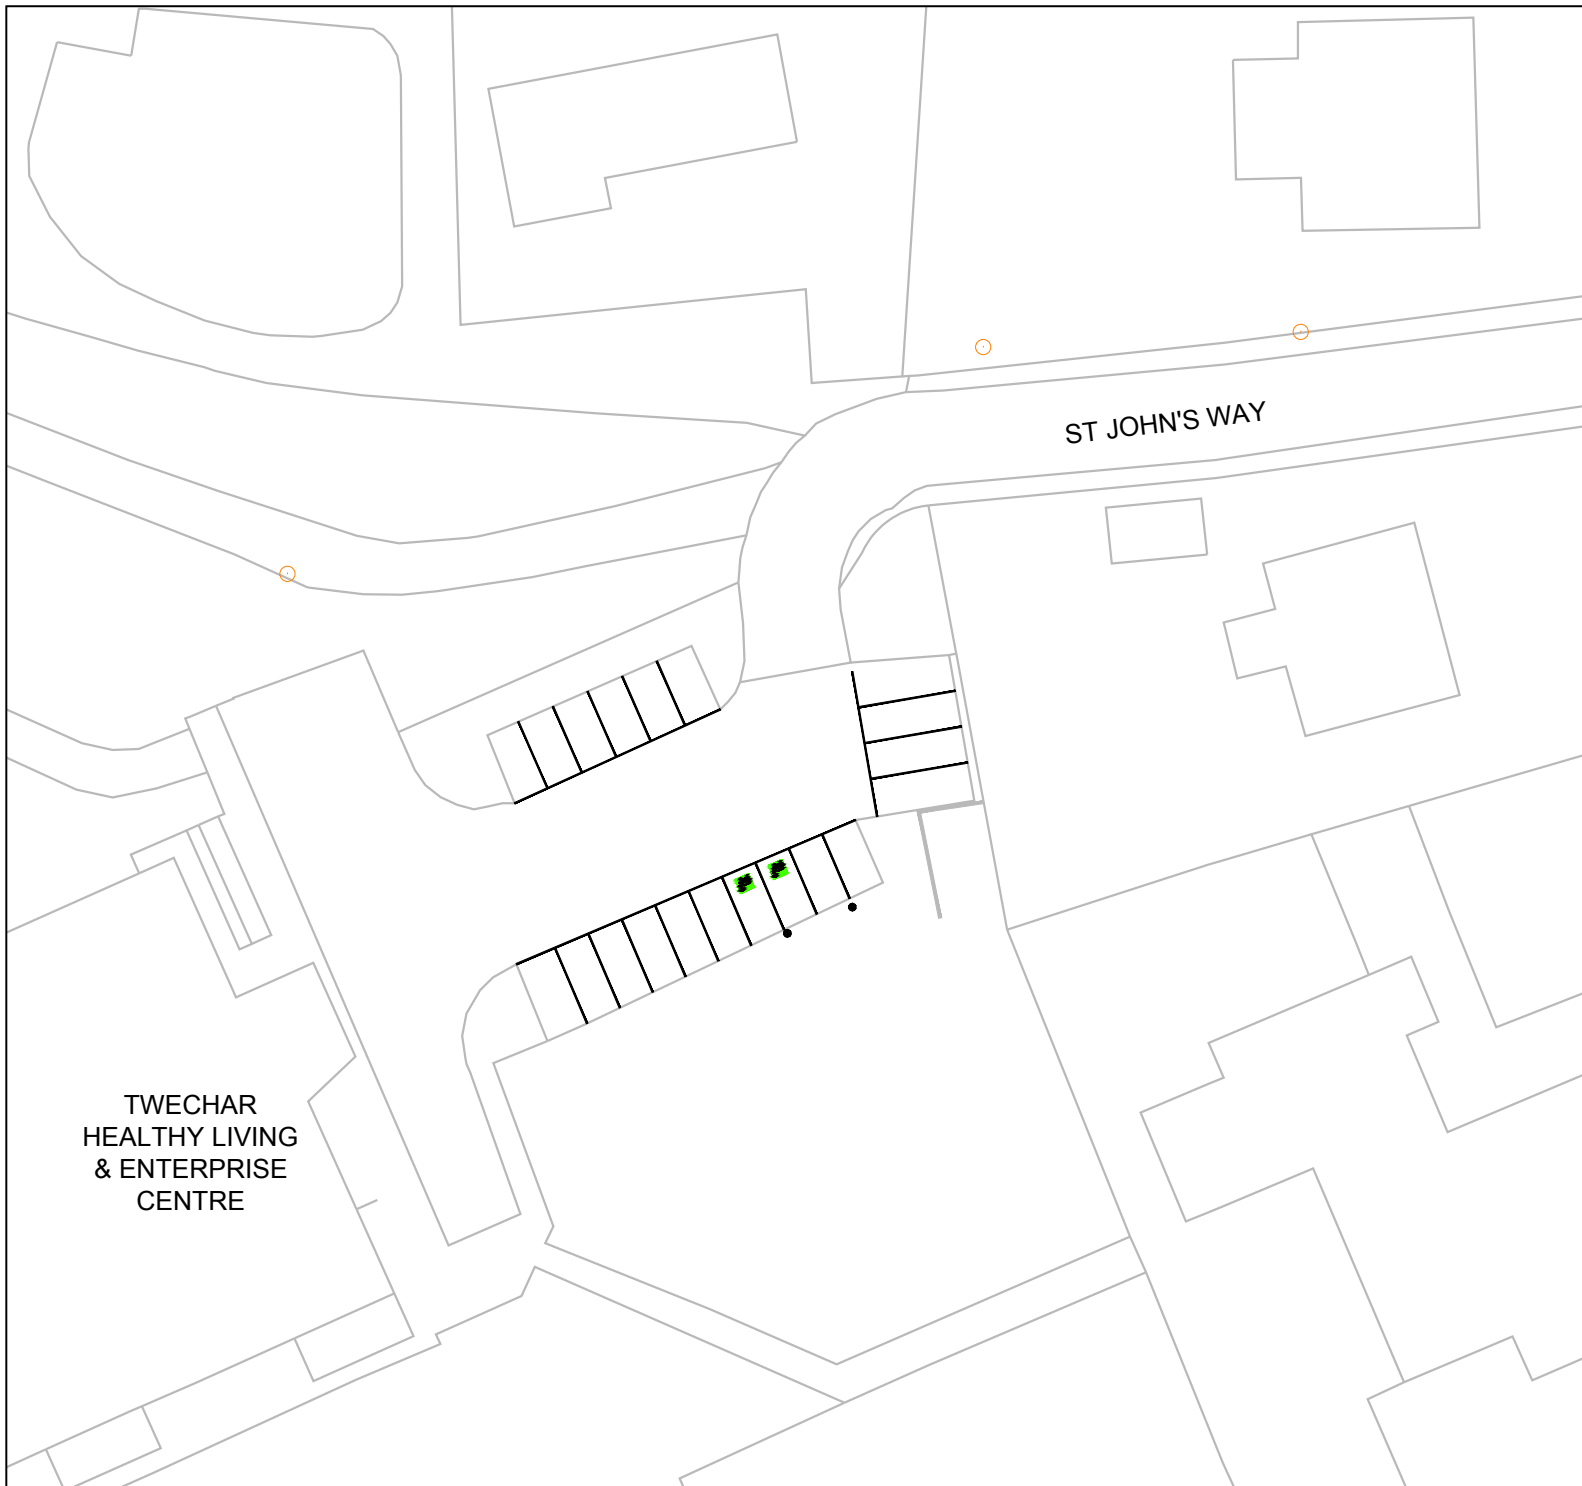

Key:

Electric Vehicle Charging Bays,
 "NO WAITING & NO LOADING,
 EXCEPT FOR ELECTRIC
 VEHICLE WHILST IT IS
 ACTIVELY CHARGING"

TWECHAR
 HEALTHY LIVING
 & ENTERPRISE
 CENTRE

ST JOHN'S WAY

REV	Date Checked	Comments

This map is reproduced from Ordnance Survey material with the permission of Ordnance Survey on behalf of the Controller of Her Majesty's Stationery Office © Crown Copyright. Unauthorised reproduction infringes Crown Copyright and may lead to prosecution or civil proceedings. (100020774) 2013.

sustainable thriving achieving
East Dunbartonshire Council
 www.eastdunbarton.gov.uk

Title
 East Dunbartonshire Council
 Electric Vehicle Charging Points Traffic Regulation Order
 St. John's Way, Twechar

DATE 23-08-18	DRAWN BY ROM	SCALE 1:500	O.S. REF
FILE REF	DRG No. ROM-TWECHEV-001	REVISION	

THE EAST DUNBARTONSHIRE COUNCIL

(BISHOPBRIGGS, KIRKINTILLOCH, LENNOXTOWN. LENZIE, MILTON OF CAMPSIE, TORRANCE AND TWECHAR)

(ELECTRIC VEHICLE CHARGING PLACES) ORDER 20XX

The East Dunbartonshire Council in exercise of the powers conferred on them by sections 1(1), 2(1) to (3), 32, 35 and Part IV of Schedule 9 of the Road Traffic Regulation Act 1984 (“the Act”) and of all other enabling powers and after consultation with the Chief Constable of the Police Service of Scotland in accordance with Part III of Schedule 9 to the Act hereby make the following Order.

1. This Order may be cited as “The East Dunbartonshire Council (Bishopbriggs, Kirkintilloch, Lennoxton, Lenzie, Milton of Campsie, Torrance And Twechar) (Electric Vehicle Charging PLaces) Order 20XX and shall come into operation on XXXXX.
2. In this Order the following expressions have the meanings hereby assigned to them:-

“**electric vehicle**” unless the context otherwise requires, means a vehicle designed and constructed to be propelled by electricity, supplied by a battery or other form of electrical cell or reservoir;

“**electric vehicle charging place**” means a parking place which has been marked as intended for the exclusive use of an electric vehicle whilst said vehicle is being charged and at which is provided an electric vehicle charging point and is appropriately signed as per the Traffic Signs Regulations and General Directions 2016;

“**electric vehicle charging point**” means a purpose build unit designed specifically for charging electric vehicles;

“**emergency services vehicle**” means a vehicle being used by the Police, Fire Brigade or Ambulance Services;

“**parking bay**” means a space in an electric vehicle charging place which is provided for the leaving of a vehicle

“**local authority**” means a Council constituted by Section 2 of the Local Government etc (Scotland) Act 1994;

“**Council**” means the East Dunbartonshire Council incorporated under the Local Government etc (Scotland) Act 1994;

3. Each area of road which is described in Column 2 of Schedule 1 to this Order is hereby designated as an electric vehicle charging place.
4. The electric vehicle charging places designated in Article 3 of this Order shall only be used subject to the provision of this Order for the leaving, at all times, of an electric vehicle whilst actively being charged by the electric vehicle charging point provided that :-
 - (a) no such vehicle shall wait for a period exceeding 2 hours;
5. The number of parking bays in each parking place shall not exceed the number specified in Column 3 of Schedule 1 to this Order.
6. The limits of each electric vehicle charging place designated in Article 3 of this Order shall be indicated on the carriageway in such a manner as provided in the Traffic Sign Regulations and General Directions 2016.
7. Every electric vehicle left in an electric vehicle charging place designated in Article 3 of this Order shall so stand such that no parking bay is occupied by more than one such vehicle and that every part of the vehicle is within the limits of a parking bay provided that, where the length of a vehicle precludes compliance with this paragraph, such vehicle shall be deemed to be within the limits of a parking place if:-
 - (i) the extreme front portion, or, as the case may be, the extreme rear portion of the vehicle is within 300mm of an indication on the carriageway provided under Article 5 of this Order in relation to the parking place; and
 - (ii) the vehicle, or any part thereof, is not within the limits of any adjoining parking place.
8. Any person duly authorised by the Council or a police constable or a traffic warden in uniform may move or cause to be moved in case of an emergency, to any place they think fit, vehicles left in a parking place.
9. (i) Any person duly authorised by the Council or a police constable or a traffic warden in uniform may suspend the use of an electric vehicle parking place or any part thereof whenever such suspension is considered reasonably necessary:-
 - (a) for the purpose of facilitating the movement of traffic or promoting its safety; or
 - (b) for the purpose of any building operation, demolition or excavation in or adjacent to the electric vehicle charging

place or the maintenance, improvement or reconstruction of the electric vehicle charging place or the laying, erection, alteration, removal or repair in or adjacent to the electric vehicle charging place of any sewer or of any main, pipe or apparatus for the supply of gas, water or electricity or of any telecommunications apparatus, as defined in the Telecommunications Act 1984; or

- (c) for the convenience of occupiers of premises adjacent to the electric vehicle charging places on any occasion of the removal of furniture from one office or dwelling house to another or the removal of furniture from such premises to a depository or to such premises from a depository; or
- (d) on any occasion on which it is likely by reason of some special attraction that any street will be thronged or obstructed; or
- (e) for the convenience of occupiers of premises adjacent to the electric vehicle charging place at times of weddings or funerals, or on other special occasions;

(ii) Any person duly authorised by the Council or a police constable or a traffic warden in uniform may suspend the use of an electric vehicle charging place or any part thereof whenever such suspensions is considered reasonably necessary for the purpose of facilitating the movement of traffic or promoting its safety.

IN WITNESS WHEREOF these presents consisting of this page together with the 2 Schedules are executed as follows :-

<p>Subscribed for and on behalf of THE EAST DUNBARTONSHIRE COUNCIL By</p> <p>_____</p> <p>Karen Donnelly Chief Solicitor and Monitoring Officer</p> <p>_____ Place of Signing</p> <p>_____ Date of signing</p>	<p>_____</p> <p>Witness Signature</p> <p>_____</p> <p>Witness Name</p> <p>_____</p> <p>Address</p> <p>_____</p>
--	---

SCHEDULE 1

DESIGNATED ELECTRIC VEHICLE BAYS.

<u>Column 1</u> <u>Parking Place</u> <u>Reference</u> <u>Number</u>	<u>Column 2</u> <u>Areas of roads designated as Parking Places for Electric</u> <u>Vehicle Charging, within Bishopbriggs, Kirkintilloch,</u> <u>Lennoxtown, Lenzie, Milton of Campsie, Torrance &</u> <u>Twechar, at which waiting is limited to two hours</u>	<u>Column 3</u> <u>Maximum</u> <u>number of</u> <u>Parking Bays</u>
--	--	--

BISHOPBRIGGS

1	That part of the layby located on the northeast kerbline of Beech Road which has a width throughout of 6 metres and which extends from the extended southwest kerbline of Beech Place south-westwards for a distance of 5 metres.	2
2	That part of the Bishopbriggs Leisure Dome Car Park which extends from a point 19 metres south of the extended south kerb line of the access road southwards for a distance of 10 metres and which is bounded on the east side by the kerbline and which has a width throughout of 5 metres.	4

KIRKINTILLOCH

3	That part of the north side of Donaldson Street which is located 37 metres east of the extended east kerbline of McBride Avenue and which has a width throughout of 2 metres and extends eastwards for a distance of 24 metres.	4
4	That part of the south side of Eastside which is located 44 metres northeast then east of the centre of Eastside Roundabout and which has a width throughout of 6 metres and extends eastwards for a distance of 5 metres.	2

LENNOXTOWN

5	That part of the southwest side of A891 Main Street which is located 58.2 metres northwest of the extended northwest kerbline of School Lane and has a width throughout of 2.5 metres and extends north-westwards for a distance of 12 metres.	2
---	--	---

LENZIE

6	That part of the south side of Alexandra Avenue which is located 5 metres west of the extended west kerbline of Victoria Road and which has a width throughout of 5	2
---	---	---

metres and which extends westwards for a distance of 5 metres.

MILTON OF CAMPSIE

- 7 That part of the Birdstone Road car park which located 16.5 metres east of the extended east kerbline of Birdstone Road and extends eastwards for a distance of 5 metres and which is bounded on the south side by the fence line and which has a width throughout of 5 metres. 2

TORRANCE

- 8 That part of the east side of Queens View which is located 95 metres east then south of Charlotte Avenue and which has a width throughout of 2 metres and which extends southwards for a distance 12 metres. 2

TWECHAR

- 9 That part of the Twechar Healthy Living & Enterprise Centre car park which is located 88 metres west then south then southwest of the extended west kerbline of Main Street and extends south-westwards for a distance of 5 metres and which is bounded on the south side by the kerbline and has a width throughout of 5 metres. 2

Karen M. Donnelly
Chief Solicitor and Monitoring Officer

**(BISHOPRIGGS, KIRKINTILLOCH,
LENNOXTOWN, LENZIE, MILTON OF CAMPSIE,
TORRANCE AND TWECHAR)**

**(ELECTRIC VEHICLE CHARGING PLACES)
ORDER**

Statement of Reasons for Proposing to Make the Above Order

It is considered necessary to make the above order to allow prevent vehicles other than electricity vehicles within the bay for such time as is necessary to charge from the associated electrical charging equipment.

Sgd Karen M. Donnelly
Chief Solicitor and Monitoring Officer

THE EAST DUNBARTONSHIRE COUNCIL

(BISHOPBRIGGS, KIRKINTILLOCH, LENNOXTOWN, LENZIE, MILTON OF CAMPSIE,
TORRANCE AND TWECHAR)

PROPOSED ELECTRIC VEHICLE CHARGING PLACES

East Dunbartonshire Council propose to consider the introduction of designated electric vehicle charging places in Bishopbriggs, Kirkintilloch, Lennoxton, Lenzie, Milton of Campsie, Torrance and Twechar with waiting limited to two hours as detailed in the Schedule below.

Full details of this proposal, which forms the proposed THE EAST DUNBARTONSHIRE COUNCIL (BISHOPBRIGGS, KIRKINTILLOCH, LENNOXTOWN, LENZIE, MILTON OF CAMPSIE, TORRANCE AND TWECHAR) (ELECTRIC VEHICLE CHARGING PLACES) ORDER together with a plan and statement of reasons for proposing to make this Order, are available for inspection without payment of fee in the Roads section of the East Dunbartonshire Council website. Telephone Enquiries to: 0300-123-4510.

Any person wishing to object to the proposal should send details of the grounds for objection in writing to Legal Services, 12 Strathkelvin Place, Kirkintilloch, G66 1TJ by Monday, 21 March 2022.

Karen Donnelly
Chief Solicitor & Monitoring Officer
East Dunbartonshire Council
12 Strathkelvin Place
Kirkintilloch
G66 1TJ

SCHEDULE

<u>Column 1</u> <u>Parking Place</u> <u>Reference Number</u>	<u>Column 2</u> <u>Areas of roads designated as Parking Places for Electric</u> <u>Vehicle Charging, within Bishopbriggs, Kirkintilloch,</u> <u>Lennoxton, Lenzie, Milton of Campsie, Torrance & Twechar,</u> <u>at which waiting is limited to two hours</u>	<u>Column 3</u> <u>Maximum</u> <u>number of</u> <u>Parking Bays</u>
--	---	--

BISHOPBRIGGS

1	That part of the layby located on the northeast kerbline of Beech Road which has a width throughout of 6 metres and which extends from the extended southwest kerbline of Beech Place south-westwards for a distance of 5 metres.	2
2	That part of the Bishopbriggs Leisure Drome Car Park which extends from a point 19 metres south of the extended south kerb line of the access road southwards for a distance of 10 metres and which is bounded on the east side by the kerbline and which has a width throughout of 5 metres.	4

KIRKINTILLOCH

- 3 That part of the north side of Donaldson Street which is located 37 metres east of the extended east kerbline of McBride Avenue and which has a width throughout of 2 metres and extends eastwards for a distance of 24 metres. 4
- 4 That part of the south side of Eastside which is located 44 metres northeast then east of the centre of Eastside Roundabout and which has a width throughout of 6 metres and extends eastwards for a distance of 5 metres. 2

LENNOXTOWN

- 5 That part of the southwest side of A891 Main Street which is located 58.2 metres northwest of the extended northwest kerbline of School Lane and has a width throughout of 2.5 metres and extends north-westwards for a distance of 12 metres. 2

LENZIE

- 6 That part of the south side of Alexandra Avenue which is located 5 metres west of the extended west kerbline of Victoria Road and which has a width throughout of 5 metres and which extends westwards for a distance of 5 metres. 2

MILTON OF CAMPSIE

- 7 That part of the Birdstone Road car park which located 16.5 metres east of the extended east kerbline of Birdstone Road and extends eastwards for a distance of 5 metres and which is bounded on the south side by the fence line and which has a width throughout of 5 metres. 2

TORRANCE

- 8 That part of the east side of Queens View which is located 95 metres east then south of Charlotte Avenue and which has a width throughout of 2 metres and which extends southwards for a distance 12 metres. 2

TWECHAR

- 9 That part of the Twechar Healthy Living & Enterprise Centre car park which is located 88 metres west then south then southwest of the extended west kerbline of Main Street and extends south-westwards for a distance of 5 metres and which is bounded on the south side by the kerbline and has a width throughout of 5 metres. 2