

**THE EAST DUNBARTONSHIRE COUNCIL**

**(B819 CROSSHILL ROAD, BISHOPBRIGGS)**

**PROPOSED EXTENSION OF 40 MPH SPEED LIMIT**

East Dunbartonshire Council propose to consider the introduction of a 40 mph speed limit extension on the B819 Crosshill Road, Bishopbriggs, the length of which is described in the Schedule below.

Full details of this proposal, which forms the proposed THE EAST DUNBARTONSHIRE COUNCIL (B819 CROSSHILL ROAD, BISHOPBRIGGS) (EXTENSION OF 40 MPH SPEED LIMIT) ORDER, together with a plan and statement of reasons for proposing to make this Order, are available for inspection without payment of fee in the Roads section of the East Dunbartonshire Council website. Telephone Enquiries to: 0300-123-4510.

Any person wishing to object to the proposal should send details of the grounds for objection in writing to Chief Solicitor & Monitoring Officer, Legal Services, 12 Strathkelvin Place, Kirkintilloch, G66 1TJ or by email to [legalservices@eastdunbarton.gov.uk](mailto:legalservices@eastdunbarton.gov.uk) by Monday, 12 September 2022.

Karen Donnelly,  
Chief Solicitor & Monitoring Officer,  
East Dunbartonshire Council Headquarters,  
12 Strathkelvin Place,  
Kirkintilloch,  
G66 1TJ.

SCHEDULE

40 MPH SPEED LIMIT

Length of Road in East Dunbartonshire, within Bishopbriggs

1. That length of the B819 Crosshill Road, Bishopbriggs, which extends from a point 18 metres or thereby north of the extended north kerbline of the vehicular access to Bishopbriggs Golf Range southeastwards for a distance of 700 metres or thereby to a point 100 metres or thereby north of the existing north kerbline of the vehicular access to Bearhill Farm.

**THE EAST DUNBARTONSHIRE COUNCIL**  
**(B819 CROSSHILL ROAD, BISHOPBRIGGS)**

**(CHANGE OF SPEED LIMIT FROM 60 MPH TO 40 MPH) ORDER 20XX**

The East Dunbartonshire Council, in exercise of the powers conferred on them by Sections 84 of the Road Traffic Regulation Act 1984 (“the Act”) and of all other enabling powers, and after consultation with the Chief Constable of Police Scotland in accordance with Part III of Schedule 9 to the Act, hereby make the following Order.

1. This Order may be cited as “The East Dunbartonshire Council (B819 Crosshill Road, Bishopbriggs) (Extension Of 40 MPH Speed Limit) Order 20XX” and shall come into operation on XXXX.
  
2. In this Order the following expressions have the meanings hereby assigned to them:-  
  
    **“vehicle”** unless the context otherwise requires, means a vehicle of any description and includes a machine or implement of any kind drawn or propelled along roads whether or not by mechanical power;
  
3. No person shall drive any vehicle at a speed exceeding 40 mph on the length of road specified in the Schedule to this Order.

IN WITNESS WHEREOF these presents consisting of this page and the following Schedule only is executed as follows:-

|   |   |
|---|---|
| <p>Subscribed for and on behalf of<br/>THE EAST DUNBARTONSHIRE<br/>COUNCIL<br/>By</p> <hr/> <p>Karen Donnelly<br/>Chief Solicitor and Monitoring Officer</p> <hr/> <p>Place of Signing</p> <hr/> <p>Date of signing</p> | <hr/> <p>Witness Signature</p> <hr/> <p>Witness Name</p> <hr/> <p>Address</p> <hr/> |
|---|---|

SCHEDULE

40 MPH SPEED LIMIT

Length of Road in East Dunbartonshire, within Bishopbriggs

1. That length of the B819 Crosshill Road, Bishopbriggs, which extends from a point 18 metres or thereby north of the extended north kerbline of the vehicular access to Bishopbriggs Golf Range southeastwards for a distance of 700 metres or thereby to a point 100 metres or thereby north of the existing north kerbline of the vehicular access to Bearhill Farm.

---


**Karen M Donnelly**  
**Chief Solicitor & Monitoring Officer**

THE EAST DUNBARTONSHIRE COUNCIL  
(B819 CROSSHILL ROAD, BISHOPBRIGGS)  
(EXTENSION OF 40 MPH SPEED LIMIT) ORDER

Statement of Reasons for Proposing to Make the Above Order

It is considered necessary to make the above Order in the interests of road safety.

Karen Donnelly  
Chief Solicitor & Monitoring Officer  
East Dunbartonshire Council Headquarters  
12 Strathkelvin Place  
Kirkintilloch  
G66 1TJ.

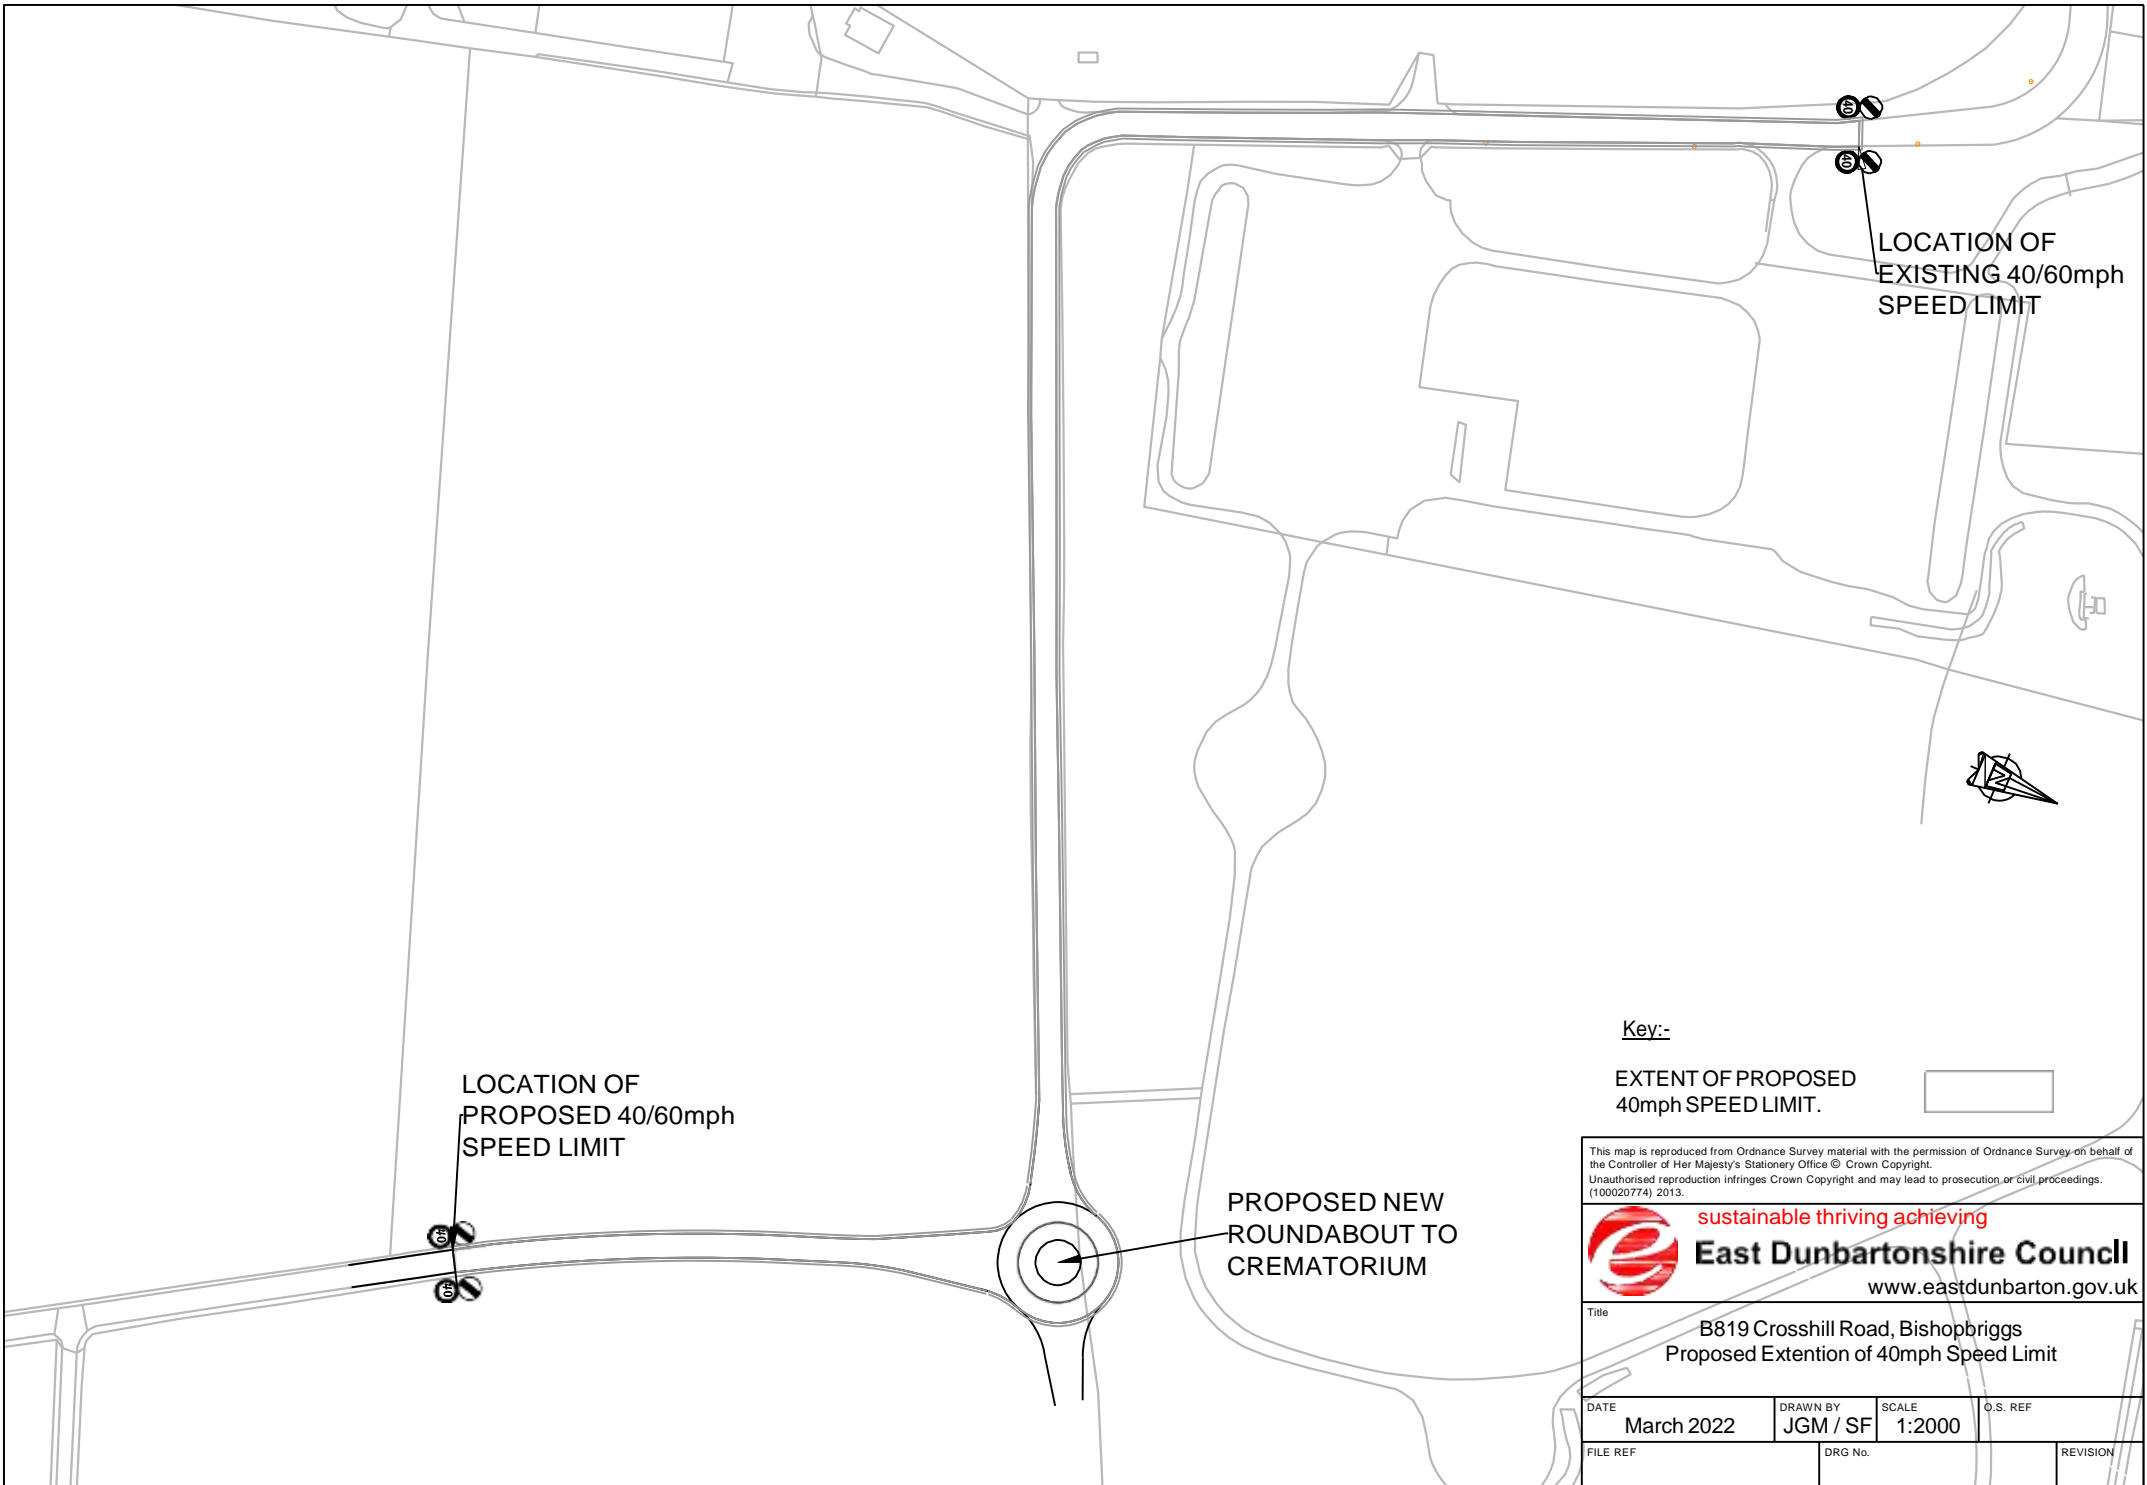

LOCATION OF  
PROPOSED 40/60mph  
SPEED LIMIT

PROPOSED NEW  
ROUNDABOUT TO  
CREMATORIUM

LOCATION OF  
EXISTING 40/60mph  
SPEED LIMIT

Key:-

EXTENT OF PROPOSED  
40mph SPEED LIMIT.



This map is reproduced from Ordnance Survey material with the permission of Ordnance Survey on behalf of the Controller of Her Majesty's Stationery Office © Crown Copyright. Unauthorised reproduction infringes Crown Copyright and may lead to prosecution or civil proceedings. (100020774) 2013.

**sustainable thriving achieving**  

**East Dunbartonshire Council**  
[www.eastdunbarton.gov.uk](http://www.eastdunbarton.gov.uk)

Title  
 B819 Crosshill Road, Bishopbriggs  
 Proposed Extension of 40mph Speed Limit

|                    |                      |                 |          |
|--------------------|----------------------|-----------------|----------|
| DATE<br>March 2022 | DRAWN BY<br>JGM / SF | SCALE<br>1:2000 | O.S. REF |
| FILE REF           | DRG No.              | REVISION        |          |