


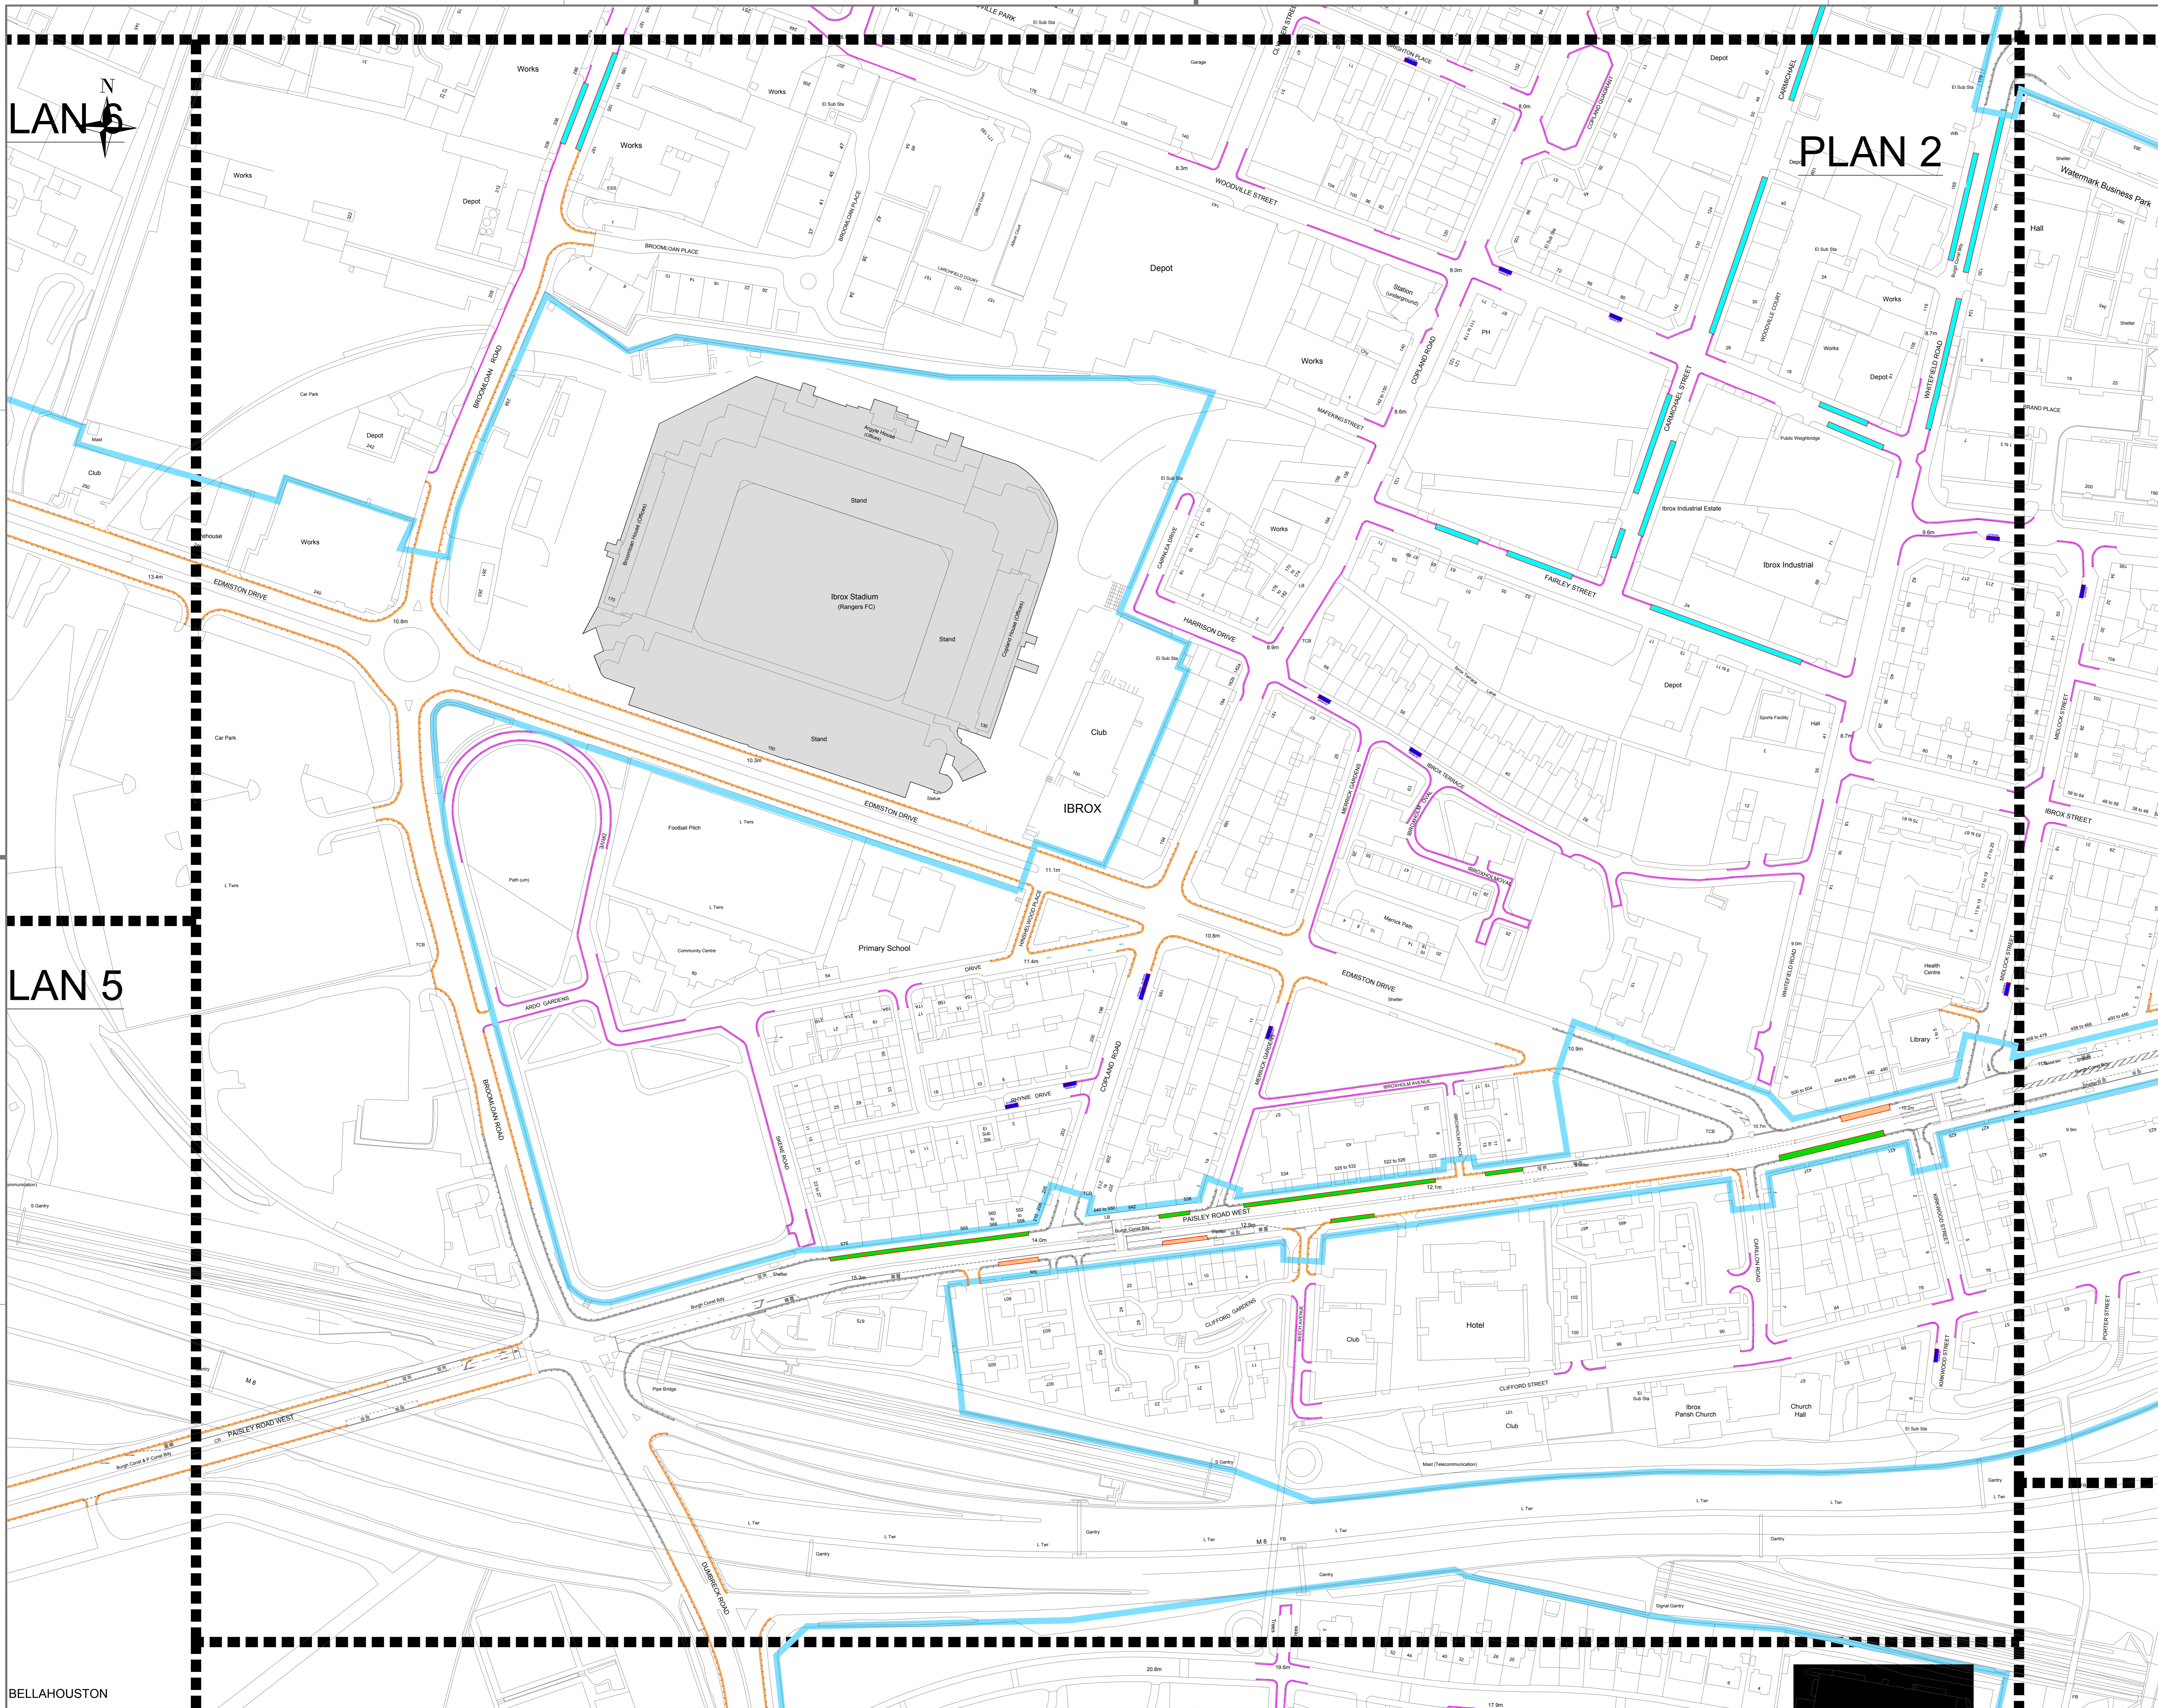

LAN 5

BELLAHOUSTON

# PLAN 2



- KEY:**
- Proposed no waiting at any time and no loading or unloading at any time —
  - Proposed no waiting at any time —
  - Proposed no waiting and no loading or unloading during relevant events —
  - Proposed event day parking zone (EDPZ) boundary (no waiting during relevant events, except permit holders) —
  - Proposed no waiting during relevant events, except permit holders —
  - Proposed no waiting Monday to Saturday 8.30am to 4.00pm and 8.30pm to 7.00pm during relevant events, except permit holders —
  - Proposed bus parking places during relevant events —
  - Proposed disabled vehicle parking places —
  - Proposed one way operation →
  - Existing one way operation →
  - Road Markings (Existing) —
  - Tie into existing restrictions —

Rev	Date	Revisions	Checked/Approved by

© Crown copyright and database right 2018. OS Licence Number 100023379. You are not permitted to copy, sub-licence or sell any of this data to third parties in any form.

## Glasgow City Council


Prepared by: MW	Date: APRIL 2018
Checked by: AB	Scale: N.T.S.
Approved by: AB	Software:
Aiding Executive Director of Land and Environmental Services:	
George Gillespie BEng (Hons) CEng MICE	
Design Office:	
Exchange House, 231 George Street, Glasgow, G1 1RX	
THE GLASGOW CITY COUNCIL (IBROX STADIUM) (EVENT DAY EMERGENCY ROUTES AND PARKING ZONE) ORDER 201_	

Drawing No: **PLAN 2 (PUBLICATION)**

File Location:

Drawing Status:  In Use  Tender  Contract  Record

Client:



Glasgow City Council  
Original Drawing Size: 1189x841 (A0)