


Notes:  
 © Crown Copyright [and database rights] 2016. All rights reserved.  
 OS Licence Number 100023379. You are not permitted to copy, sub-license, distribute or sell any of this data to third parties in any form.

- KEY:**
- Proposed No Waiting / No Loading at any time
  - Proposed No Waiting at any time
  - Proposed Off-Peak Loading  
No Waiting at any time  
No Loading Mon - Sat, 7am - 9.30am, 4pm - 7pm
  - Proposed Off-Peak Loading  
No Waiting at any time  
No Loading at any time,  
except goods vehicles, 9.15am - 4.15pm
  - Proposed 24hr Bus Lane
  - Proposed Pay & Display Parking Bay  
Monday to Saturday, 8am to 6pm
  - Proposed Disabled Bay
  - Proposed Motorcycle Bay
  - Proposed Kerb Re-alignment  
(Footway Construction)
  - Proposed Carriageway Construction
  - Prohibition of Motor Vehicles
  - Roadmarkings (White)
  - Existing Restrictions
  - Roads to be stopped up
  - Tie into existing restrictions

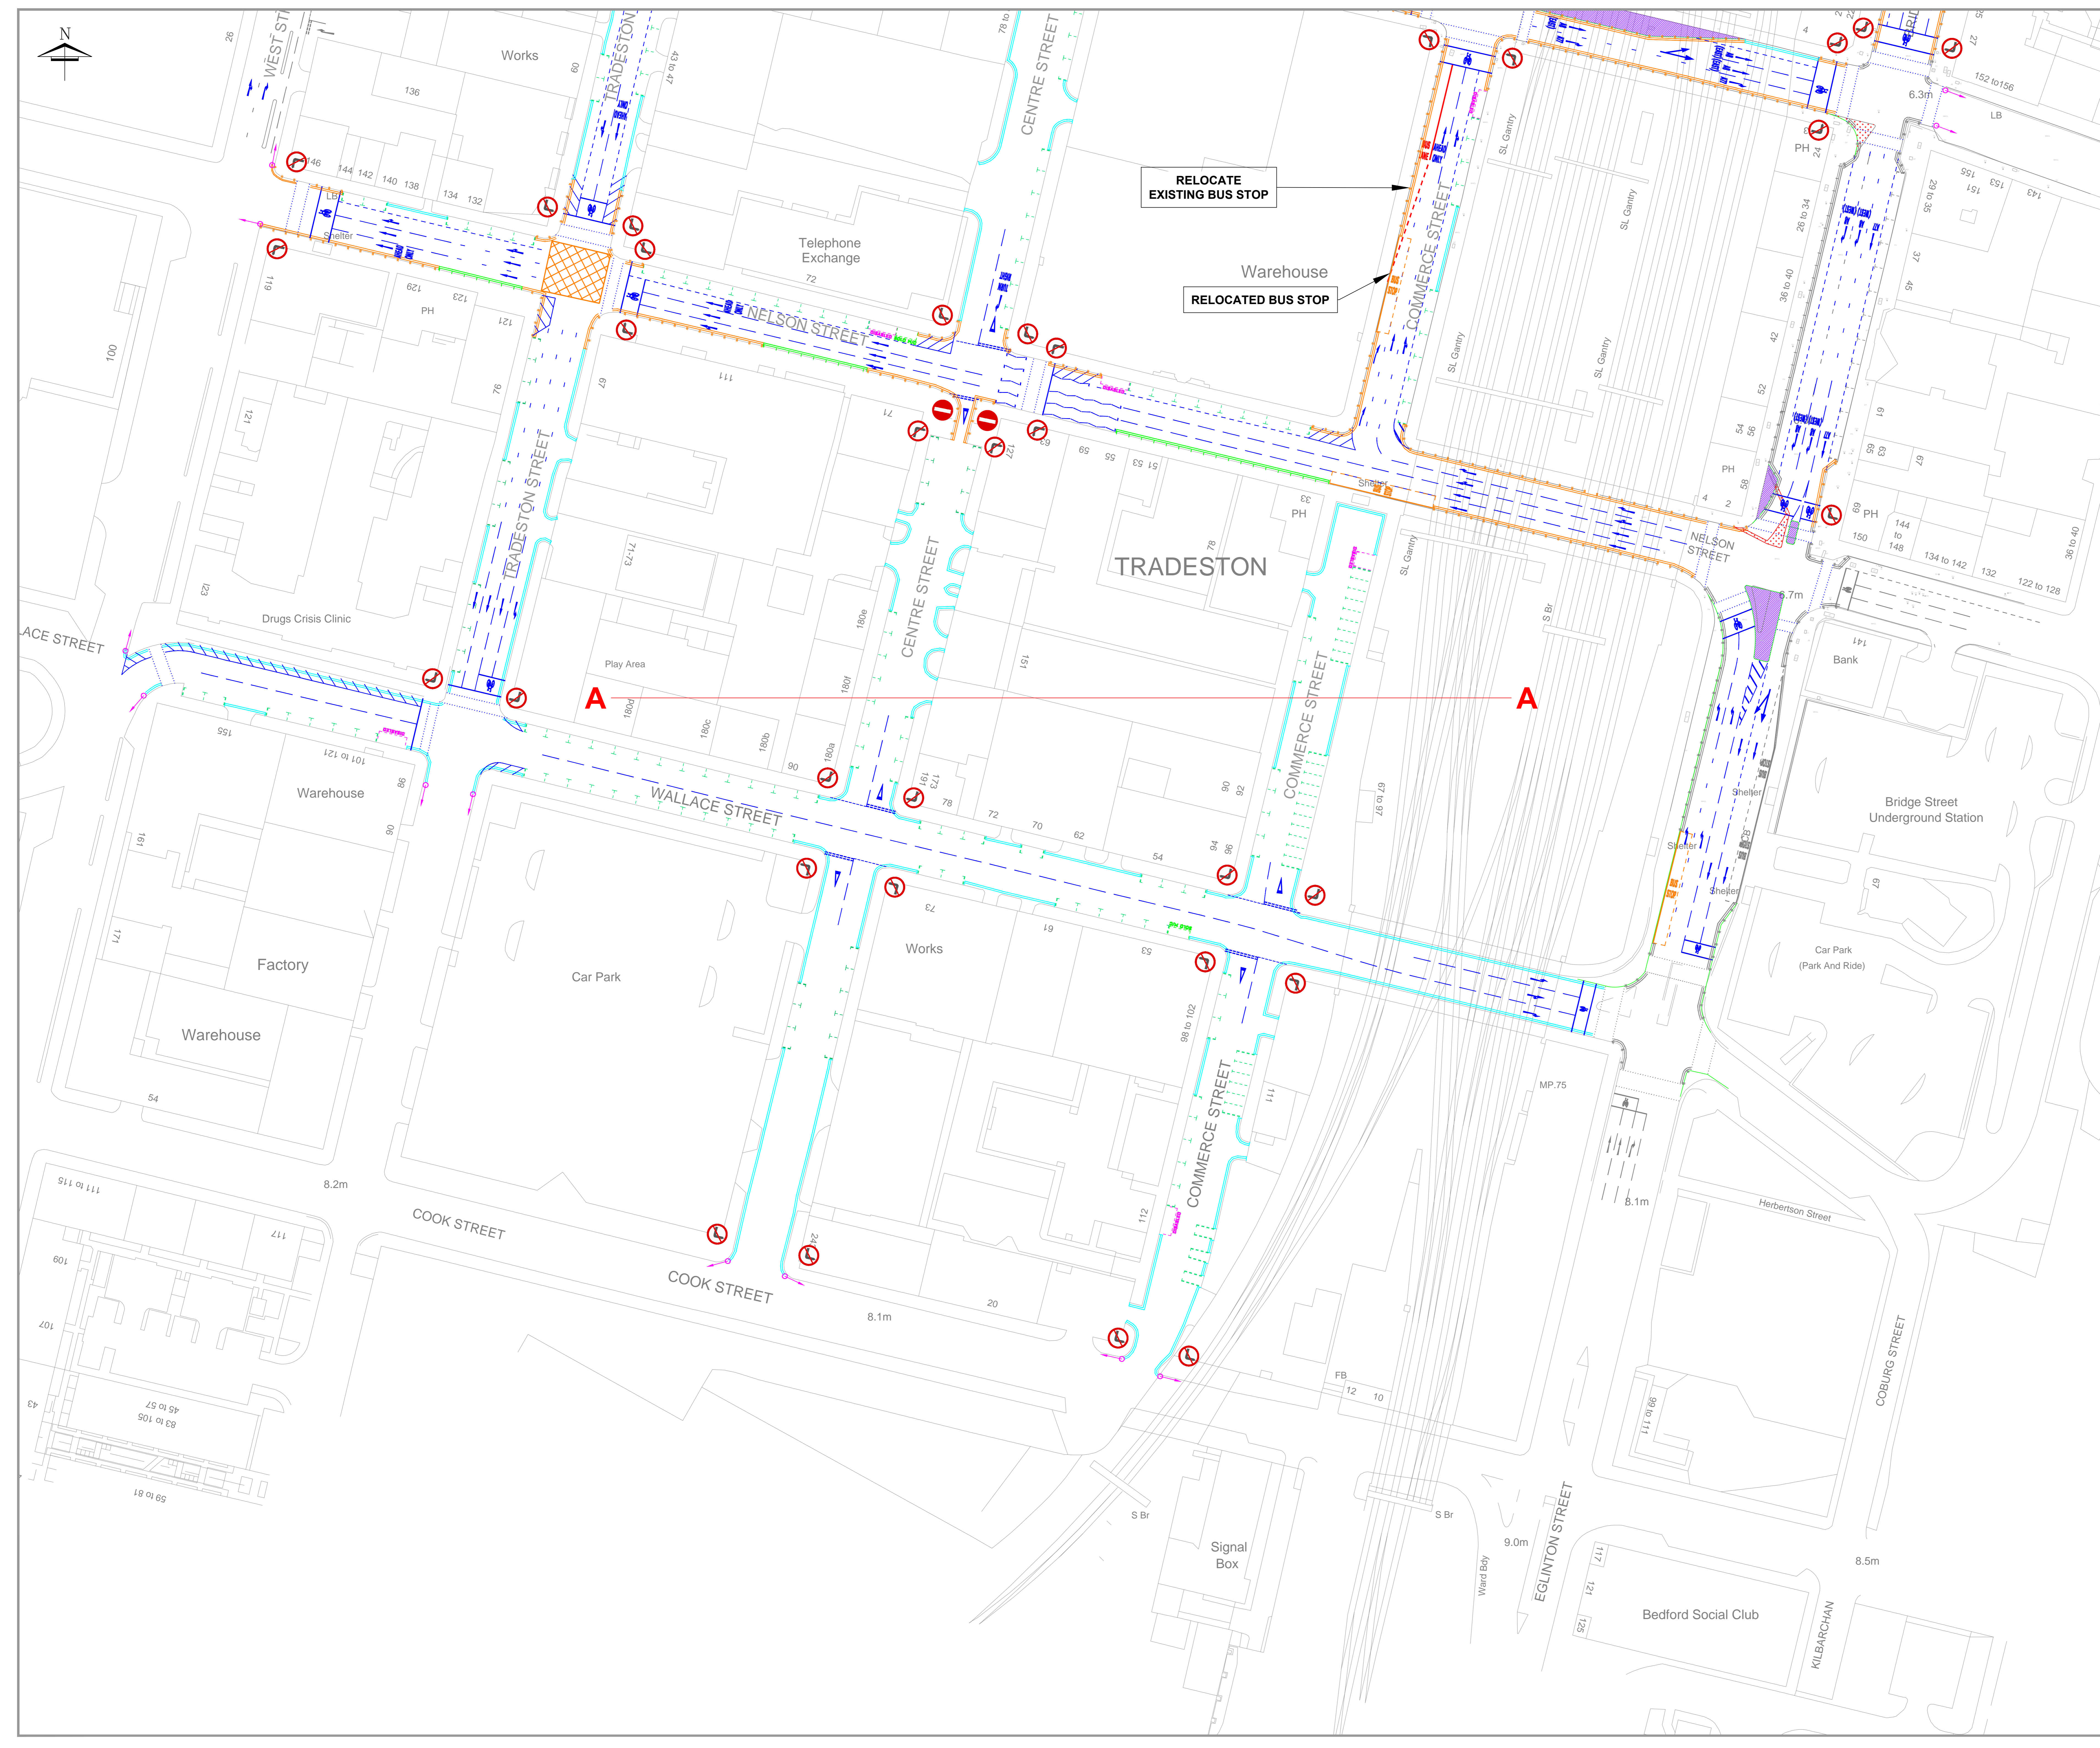

Rev.	Date	Revisions	Checked Date	Appvd Date

**Glasgow City Council**

Scale : 1:500      Date : APR-18  
 Prepared by : JT      Checked by : SRM  
 Traced by : ACAD      Approved by : JR

Executive Director of Neighbourhoods and Sustainability:  
 George Gillespie BEng (Hons) CEng MICE  
 Design Office: Land and Environmental Services  
 Roads and Traffic Operations, 231 George Street, Glasgow G1 1RX

Glasgow City Council  
 (Clyde Place, Tradeston)  
 (Traffic Management)  
 Order 201\_  
 (2 of 2)

Drawing No:	TRO/2017/013-002 (Publication)	
Rev:		
File No:		Original Drawing Size: 841*1189 (A0)
Drawing Status:	Prelim.    Tender    Contract    Record	
Client:		