


Existing  
750mm  
paved  
channel  
for  
cyclists

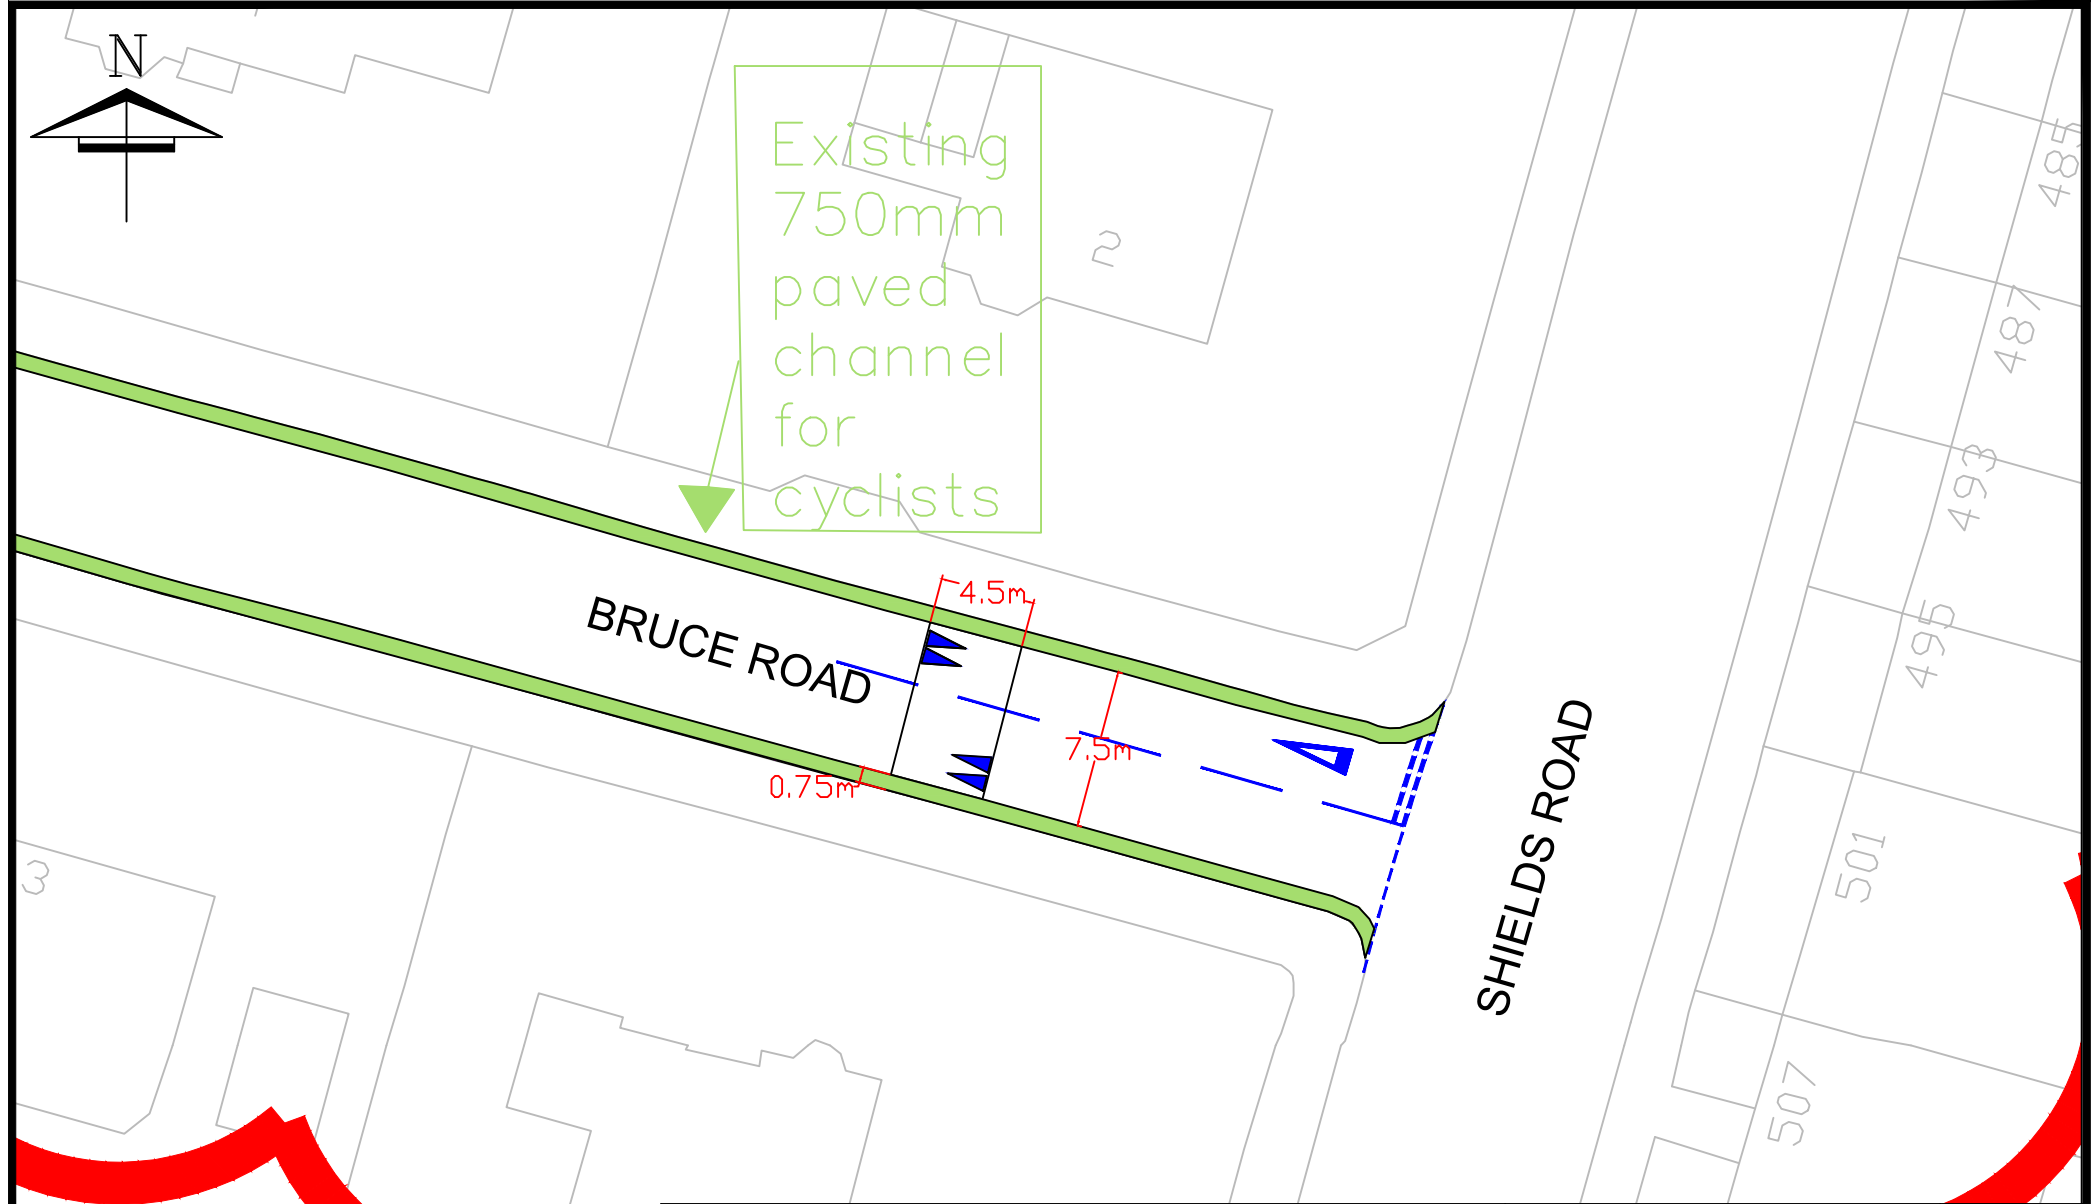

© Crown Copyright [and database rights] 2016. All rights reserved.  
OS Licence Number 100023379. You are not permitted to copy,  
sub-license, distribute or sell any of this data to third parties in any form.

### Bruce Road Speed table Detail

Neighbourhoods & Sustainability, Roads and Traffic Operations, 231 George St, Glasgow, G1 1RX

Executive Director of Neighbourhoods & Sustainability  
George Gillespie BEng (Hons) CEng M

Drg No :

File No :

Scale : NTS

Prep': JT

Trac':

Date : Dec 2018

Chk'd:

Issu':

Status

P | C | T | R



**Glasgow**  
CITY COUNCIL