


Notes:
 © Crown Copyright [and database rights] 2016. All rights reserved.
 OS Licence Number 100023379. You are not permitted to copy, sub-license, distribute or sell any of this data to third parties in any form.

 **PROPOSED BOLLARD**

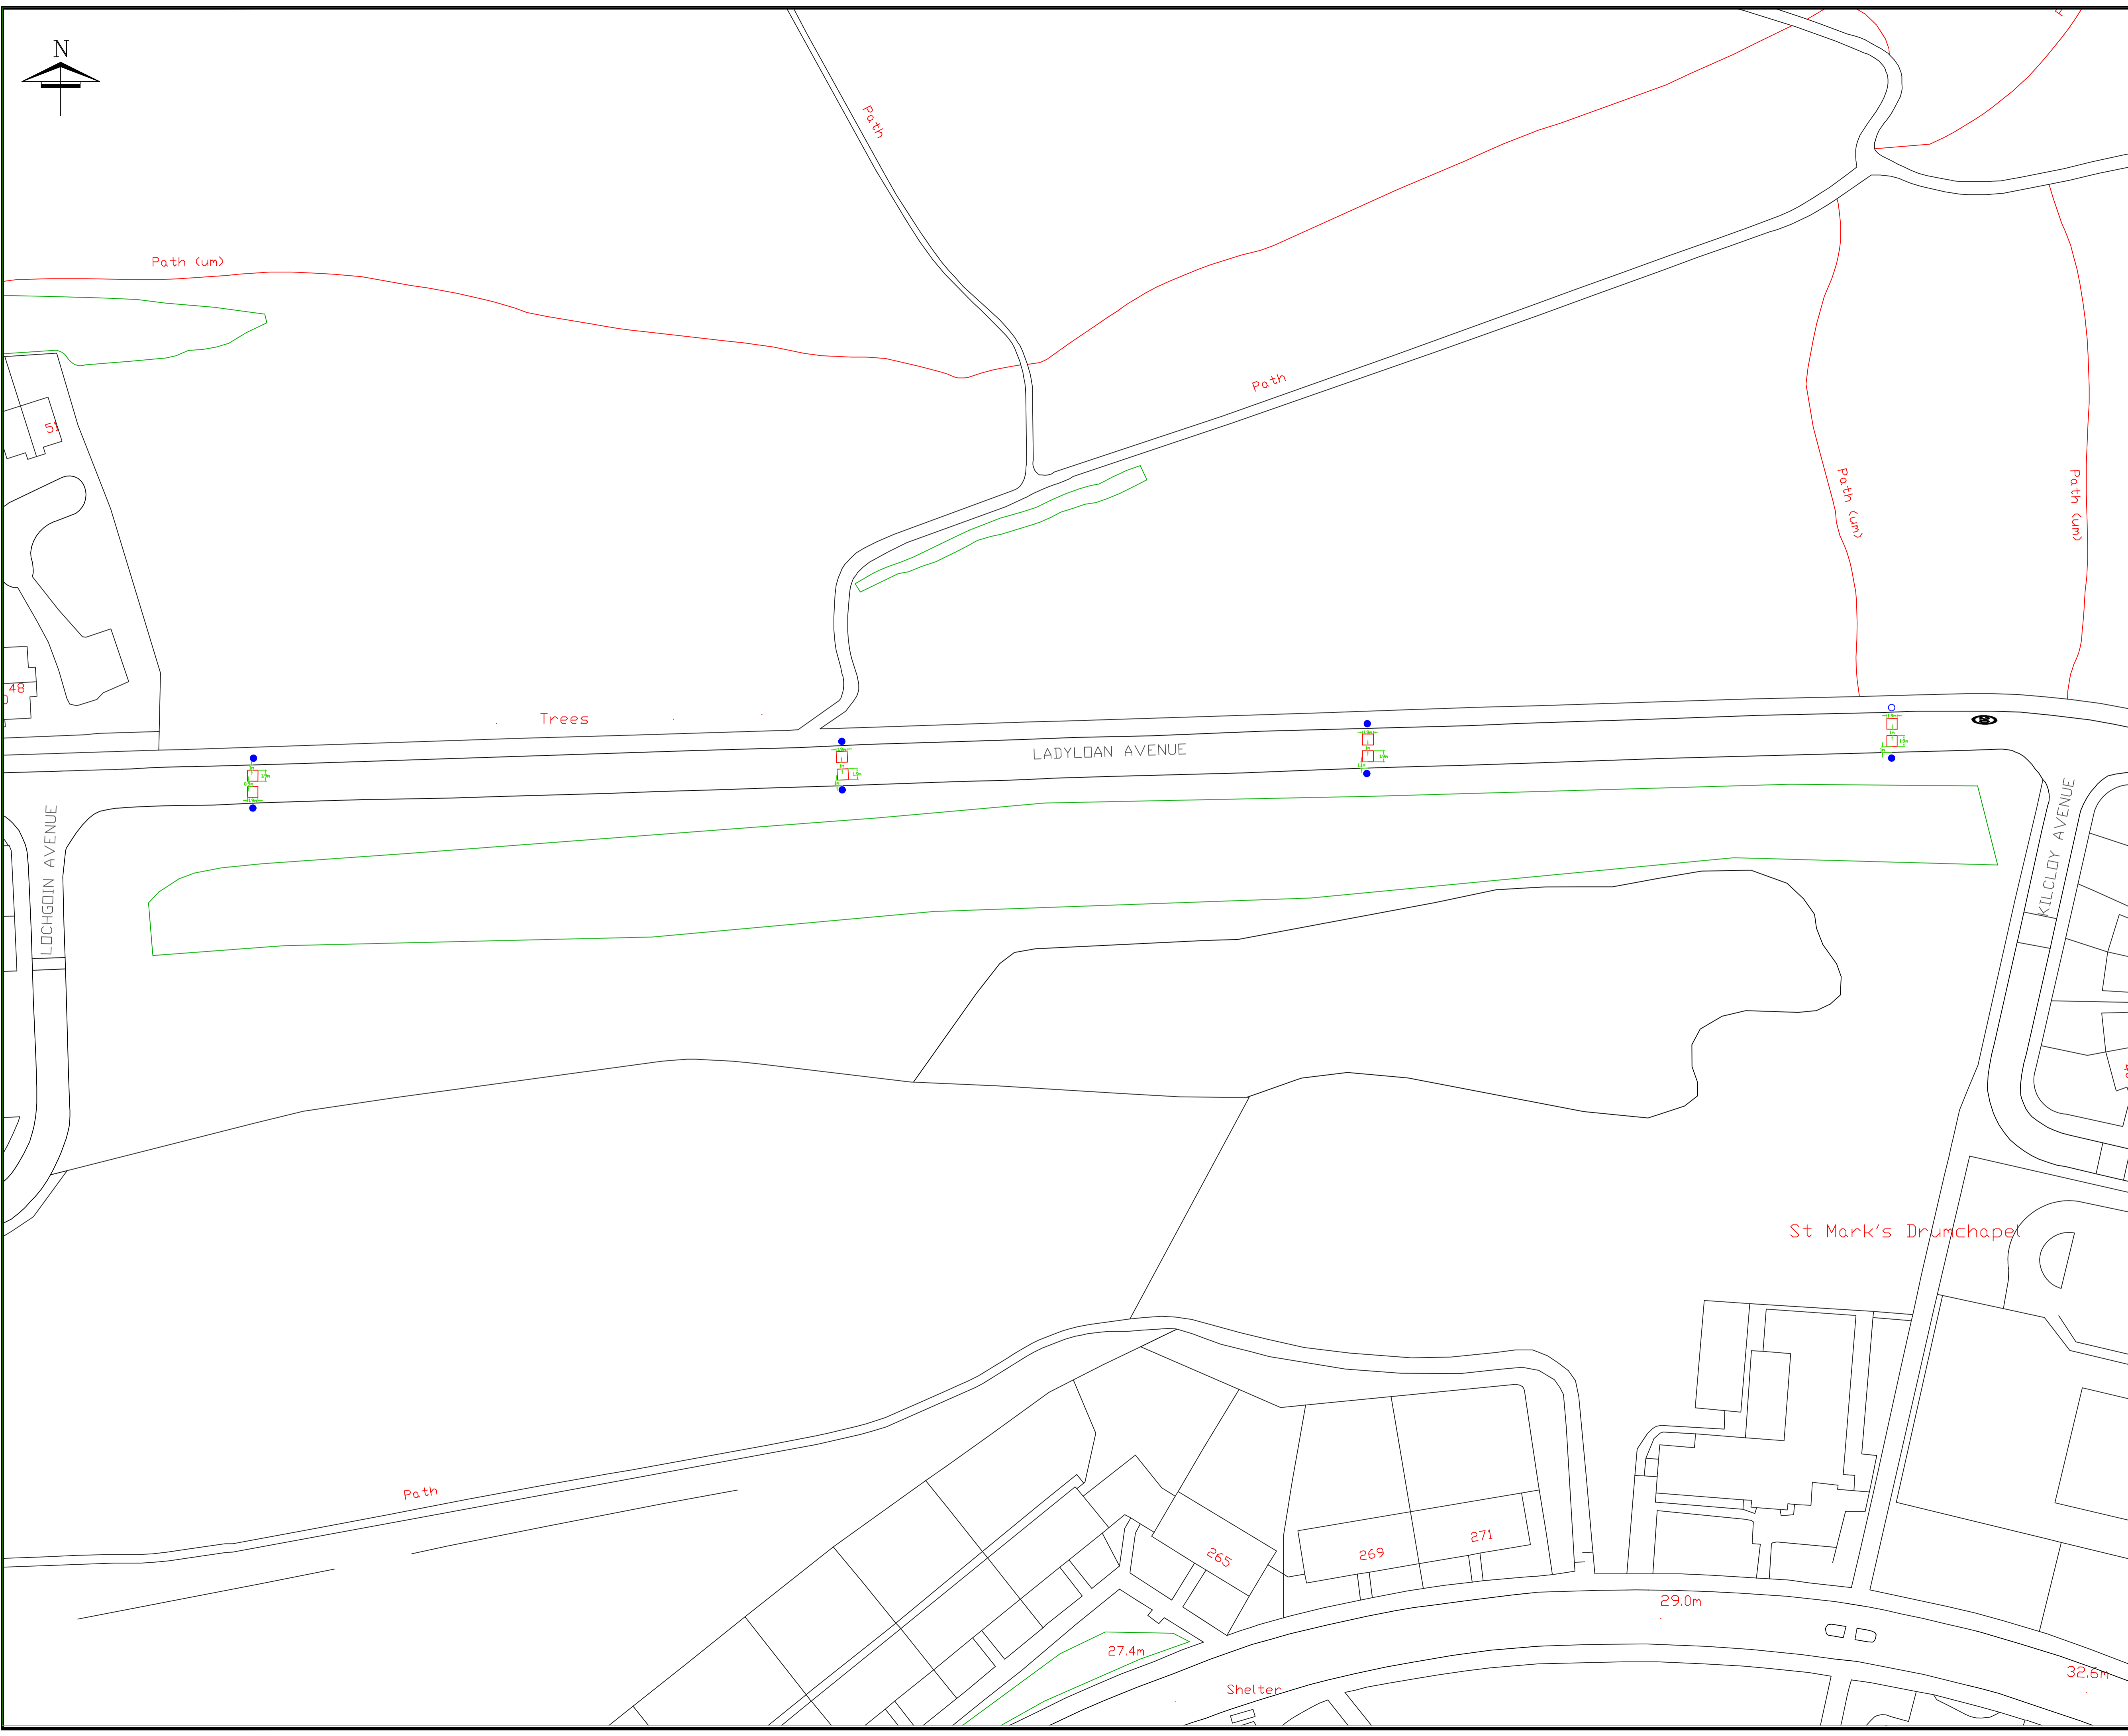

Rev.	Date	Revisions	Checked Date	Appvd Date

Glasgow City Council

Scale : NTS Date : JUNE 2019

Prepared by : JT Checked by :
 Traced by : JT Approved by :
 Executive Director of Neighbourhoods and Sustainability:
George Gillespie BEng (Hons) CEng MICE

Design Office: Land & Environmental Services,
 Roads and Traffic Operations, 231 George St, Glasgow, G1 1RX.

Ladyloan Avenue
 CWSS Traffic calming proposals
 Speed cushion proposals
 From Kilcloy Avenue to Lochgoain Avenue

Drawing No: **RS/19/24**

Rev:									
File No:									
Drawing Status:	Prelim.	Tender	Contract	Record					
Client:									

