


# MOSSPARK

# BOULEVARD

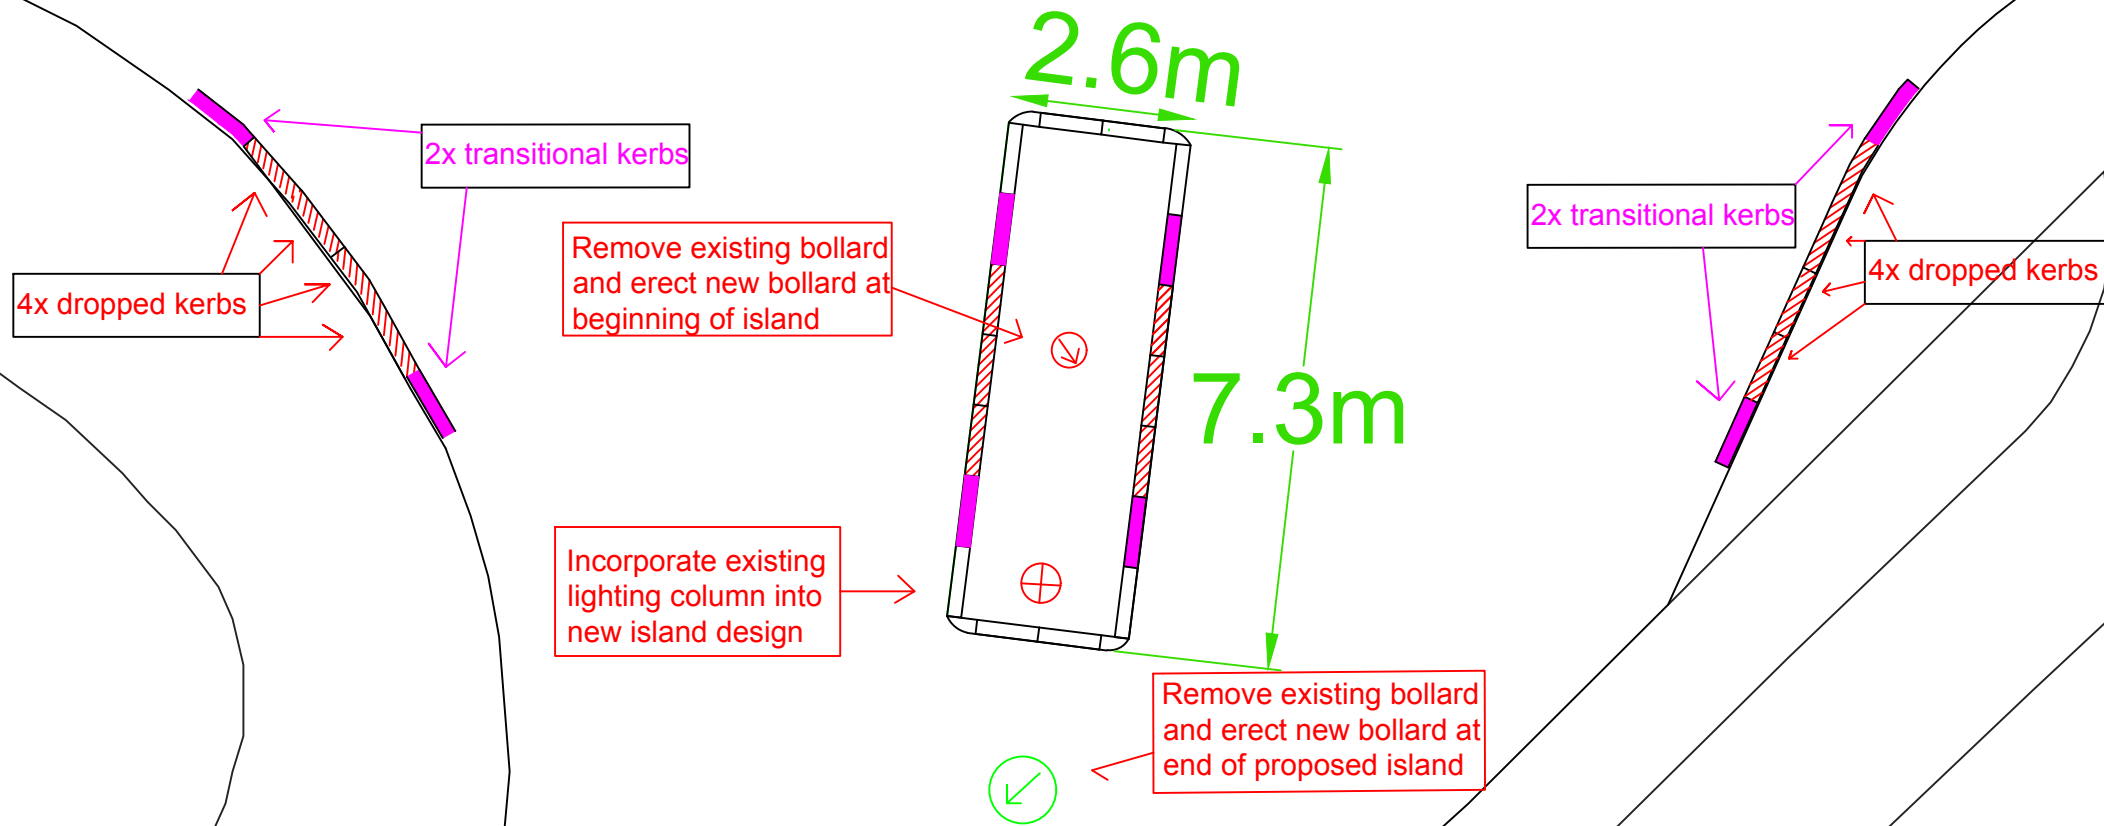

Executive Director of Neighbourhoods & Sustainability:  
 George Gillespie BEng (Hons) CEng MICE  
 Design Office: Neighbourhoods and Sustainability  
 Roads and Traffic Operations, 231 George St, Glasgow, G1 1RX

Notes:  
 © Crown Copyright [and database rights] 2016. All rights reserved.  
 OS Licence Number 100023379. You are not permitted to copy, sub-license, distribute or sell any of this data to third parties in any form.

Prepared by	JT
Traced by	JT
Checked by	AD
Date	January 2020
Issued by:	

Mossspark Drive  
 Traffic calming proposals  
 Proposed pedestrian island  
 at Mossspark Boulevard

Drawing No :	RS/19/04
File No :	
Scale :	NTS
Status	P   C   T   R
ODS: 420*297	

