




Key:

	Cycleway
	Footway - asphalt
	Footway - existing natural stone
	Footway - proposed natural stone
	Step free crossing - stone setts
	Carriageway
	Rain garden / soft landscape
	Trees
	Existing Cycleway

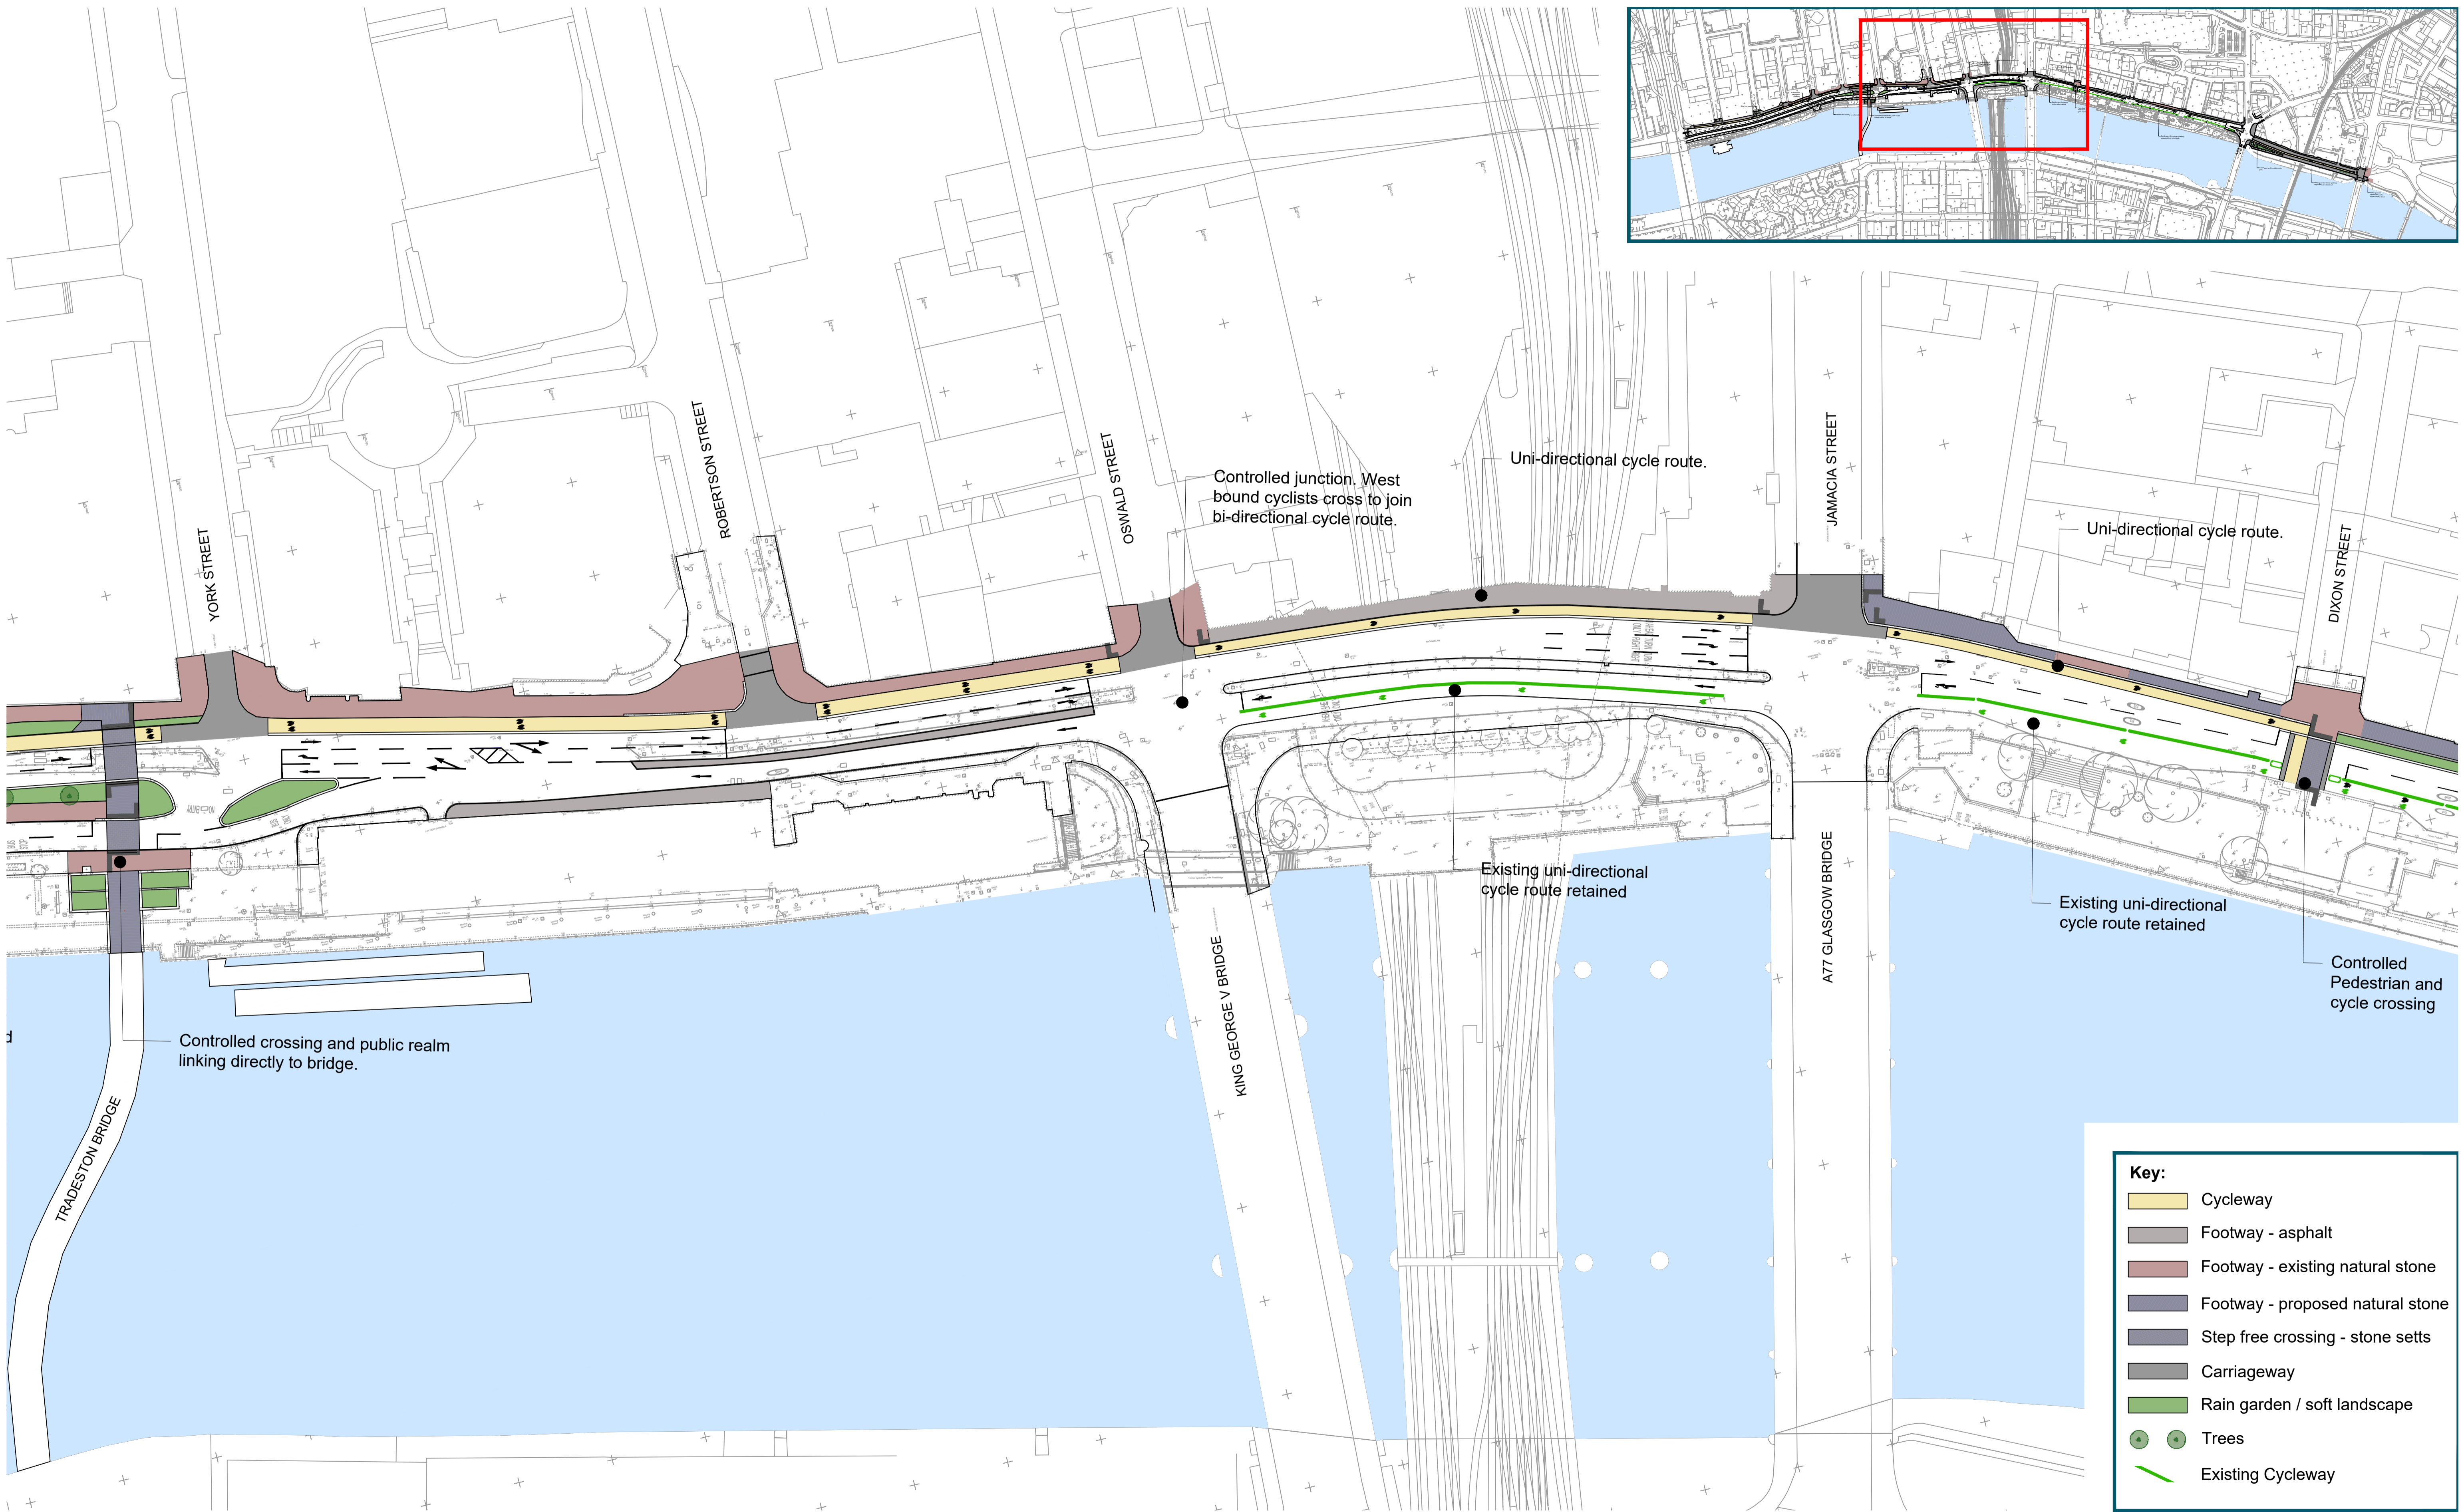

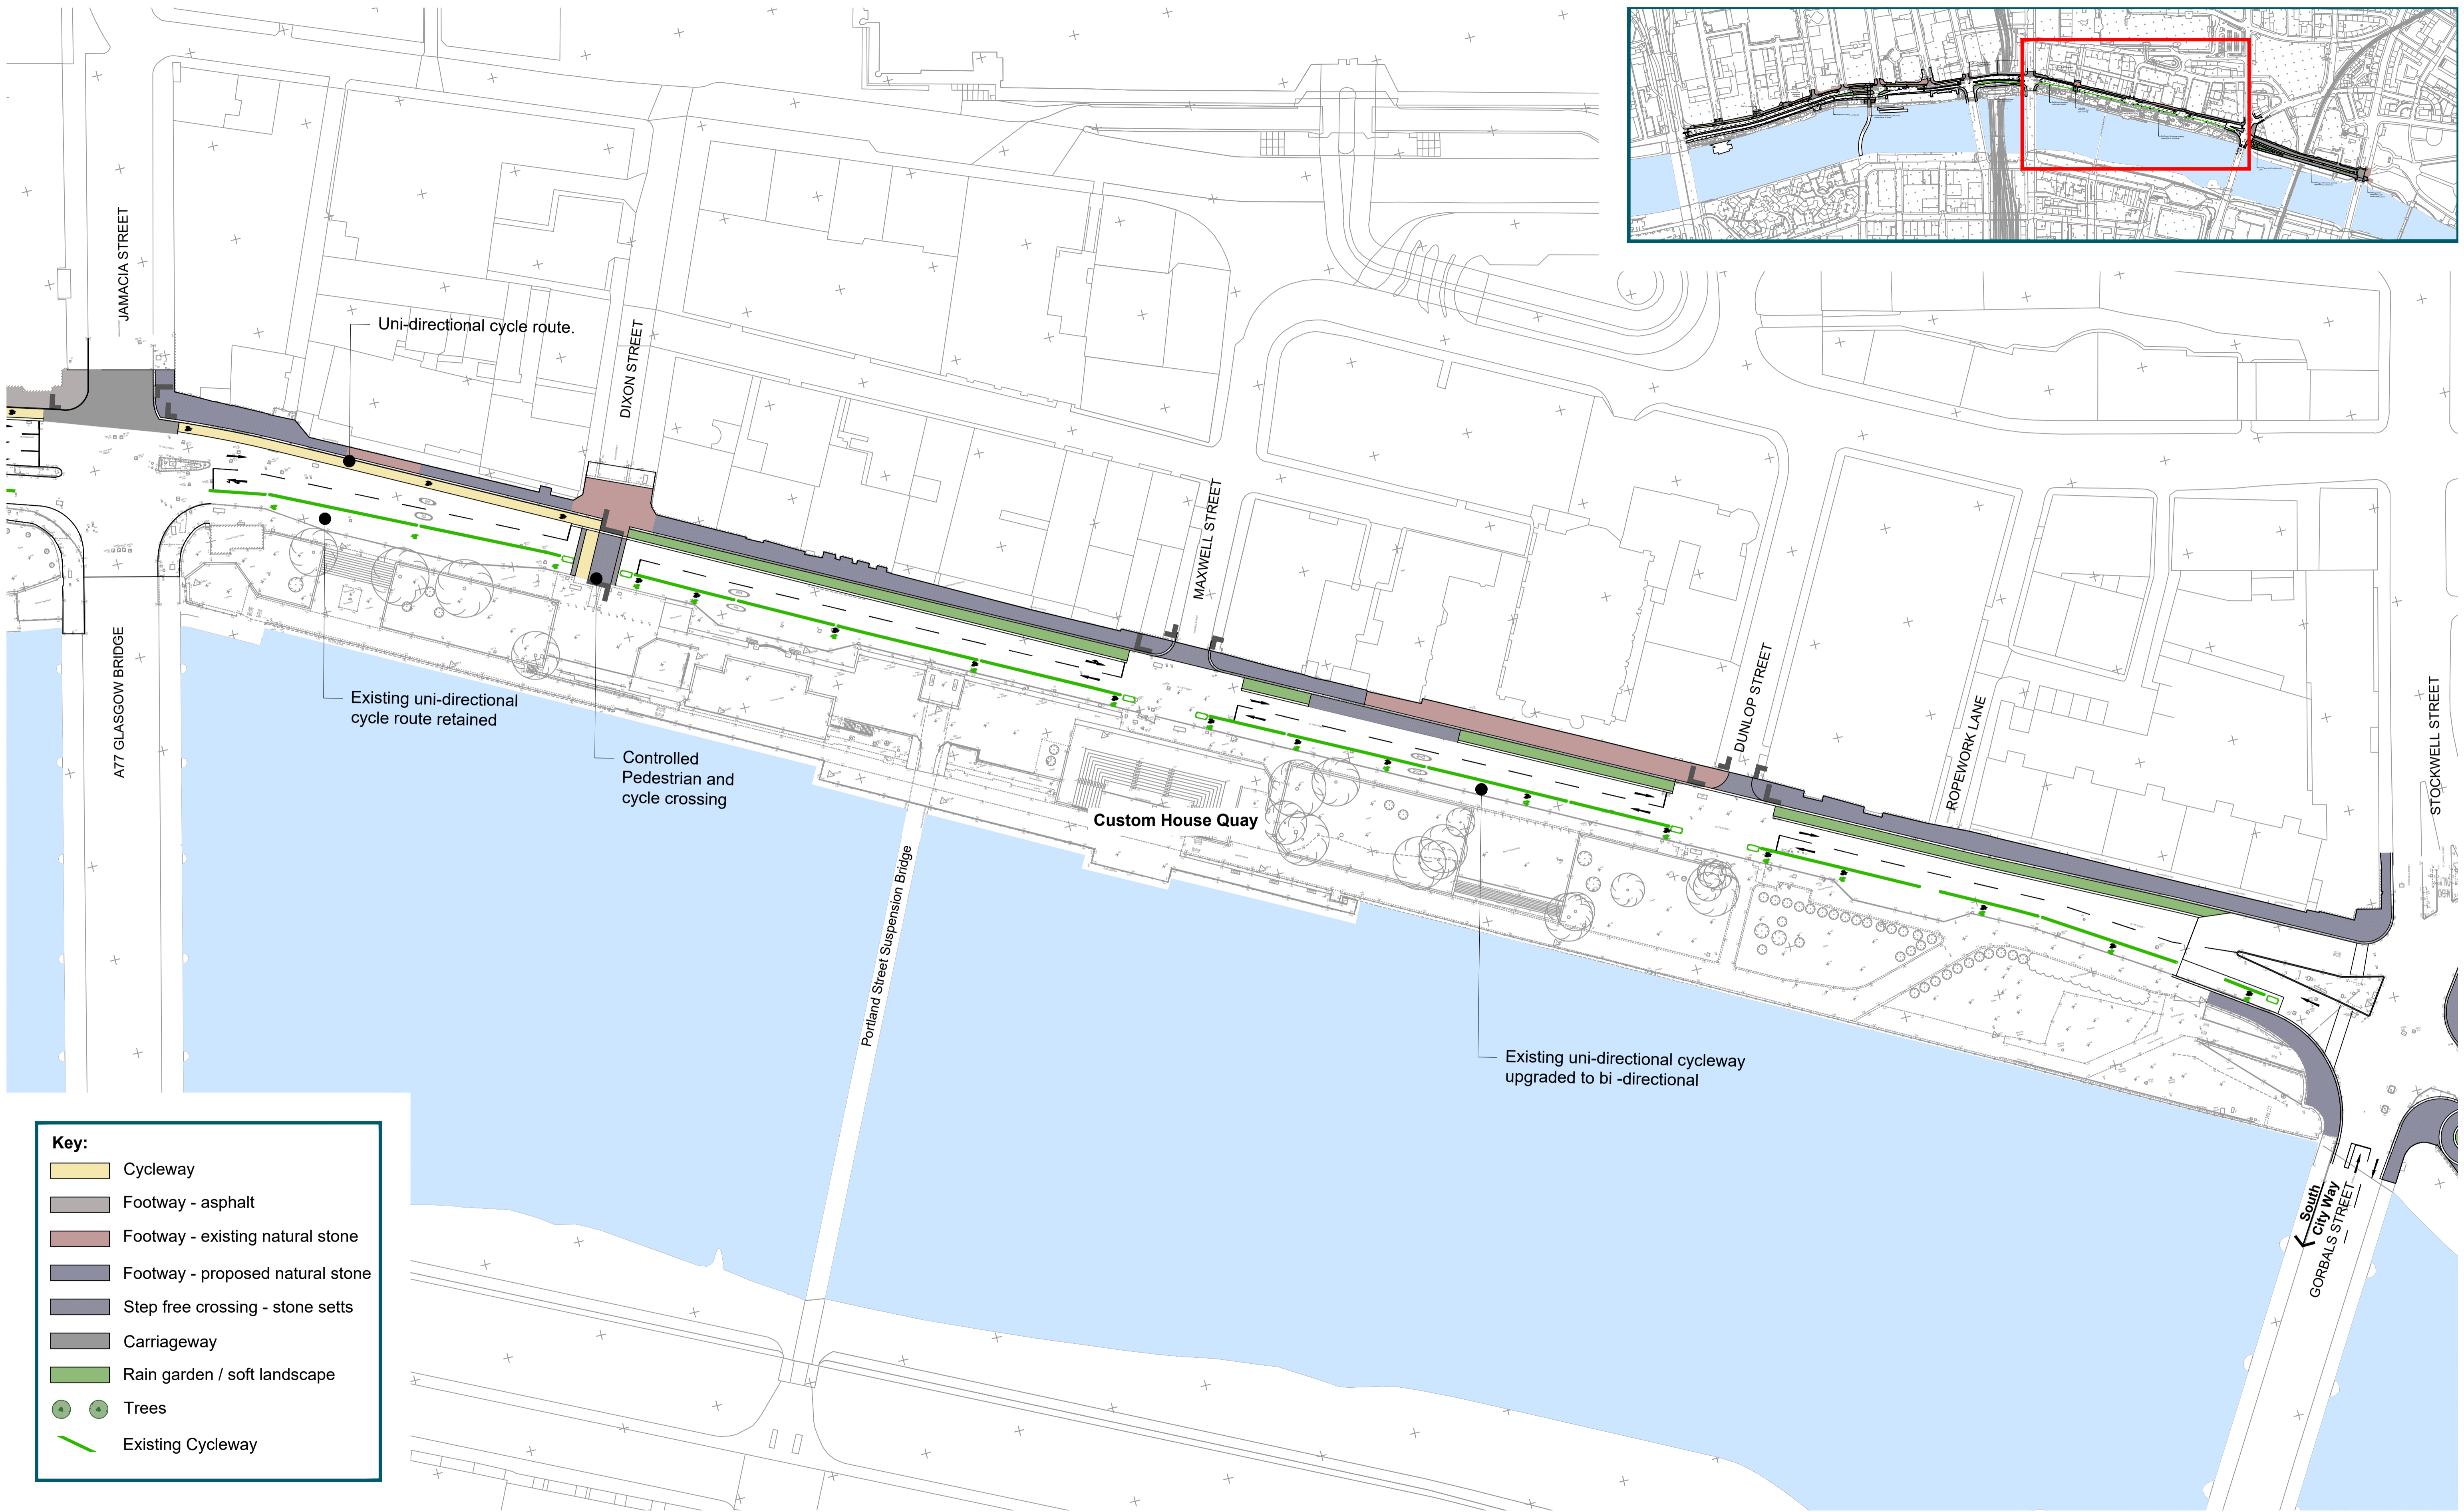

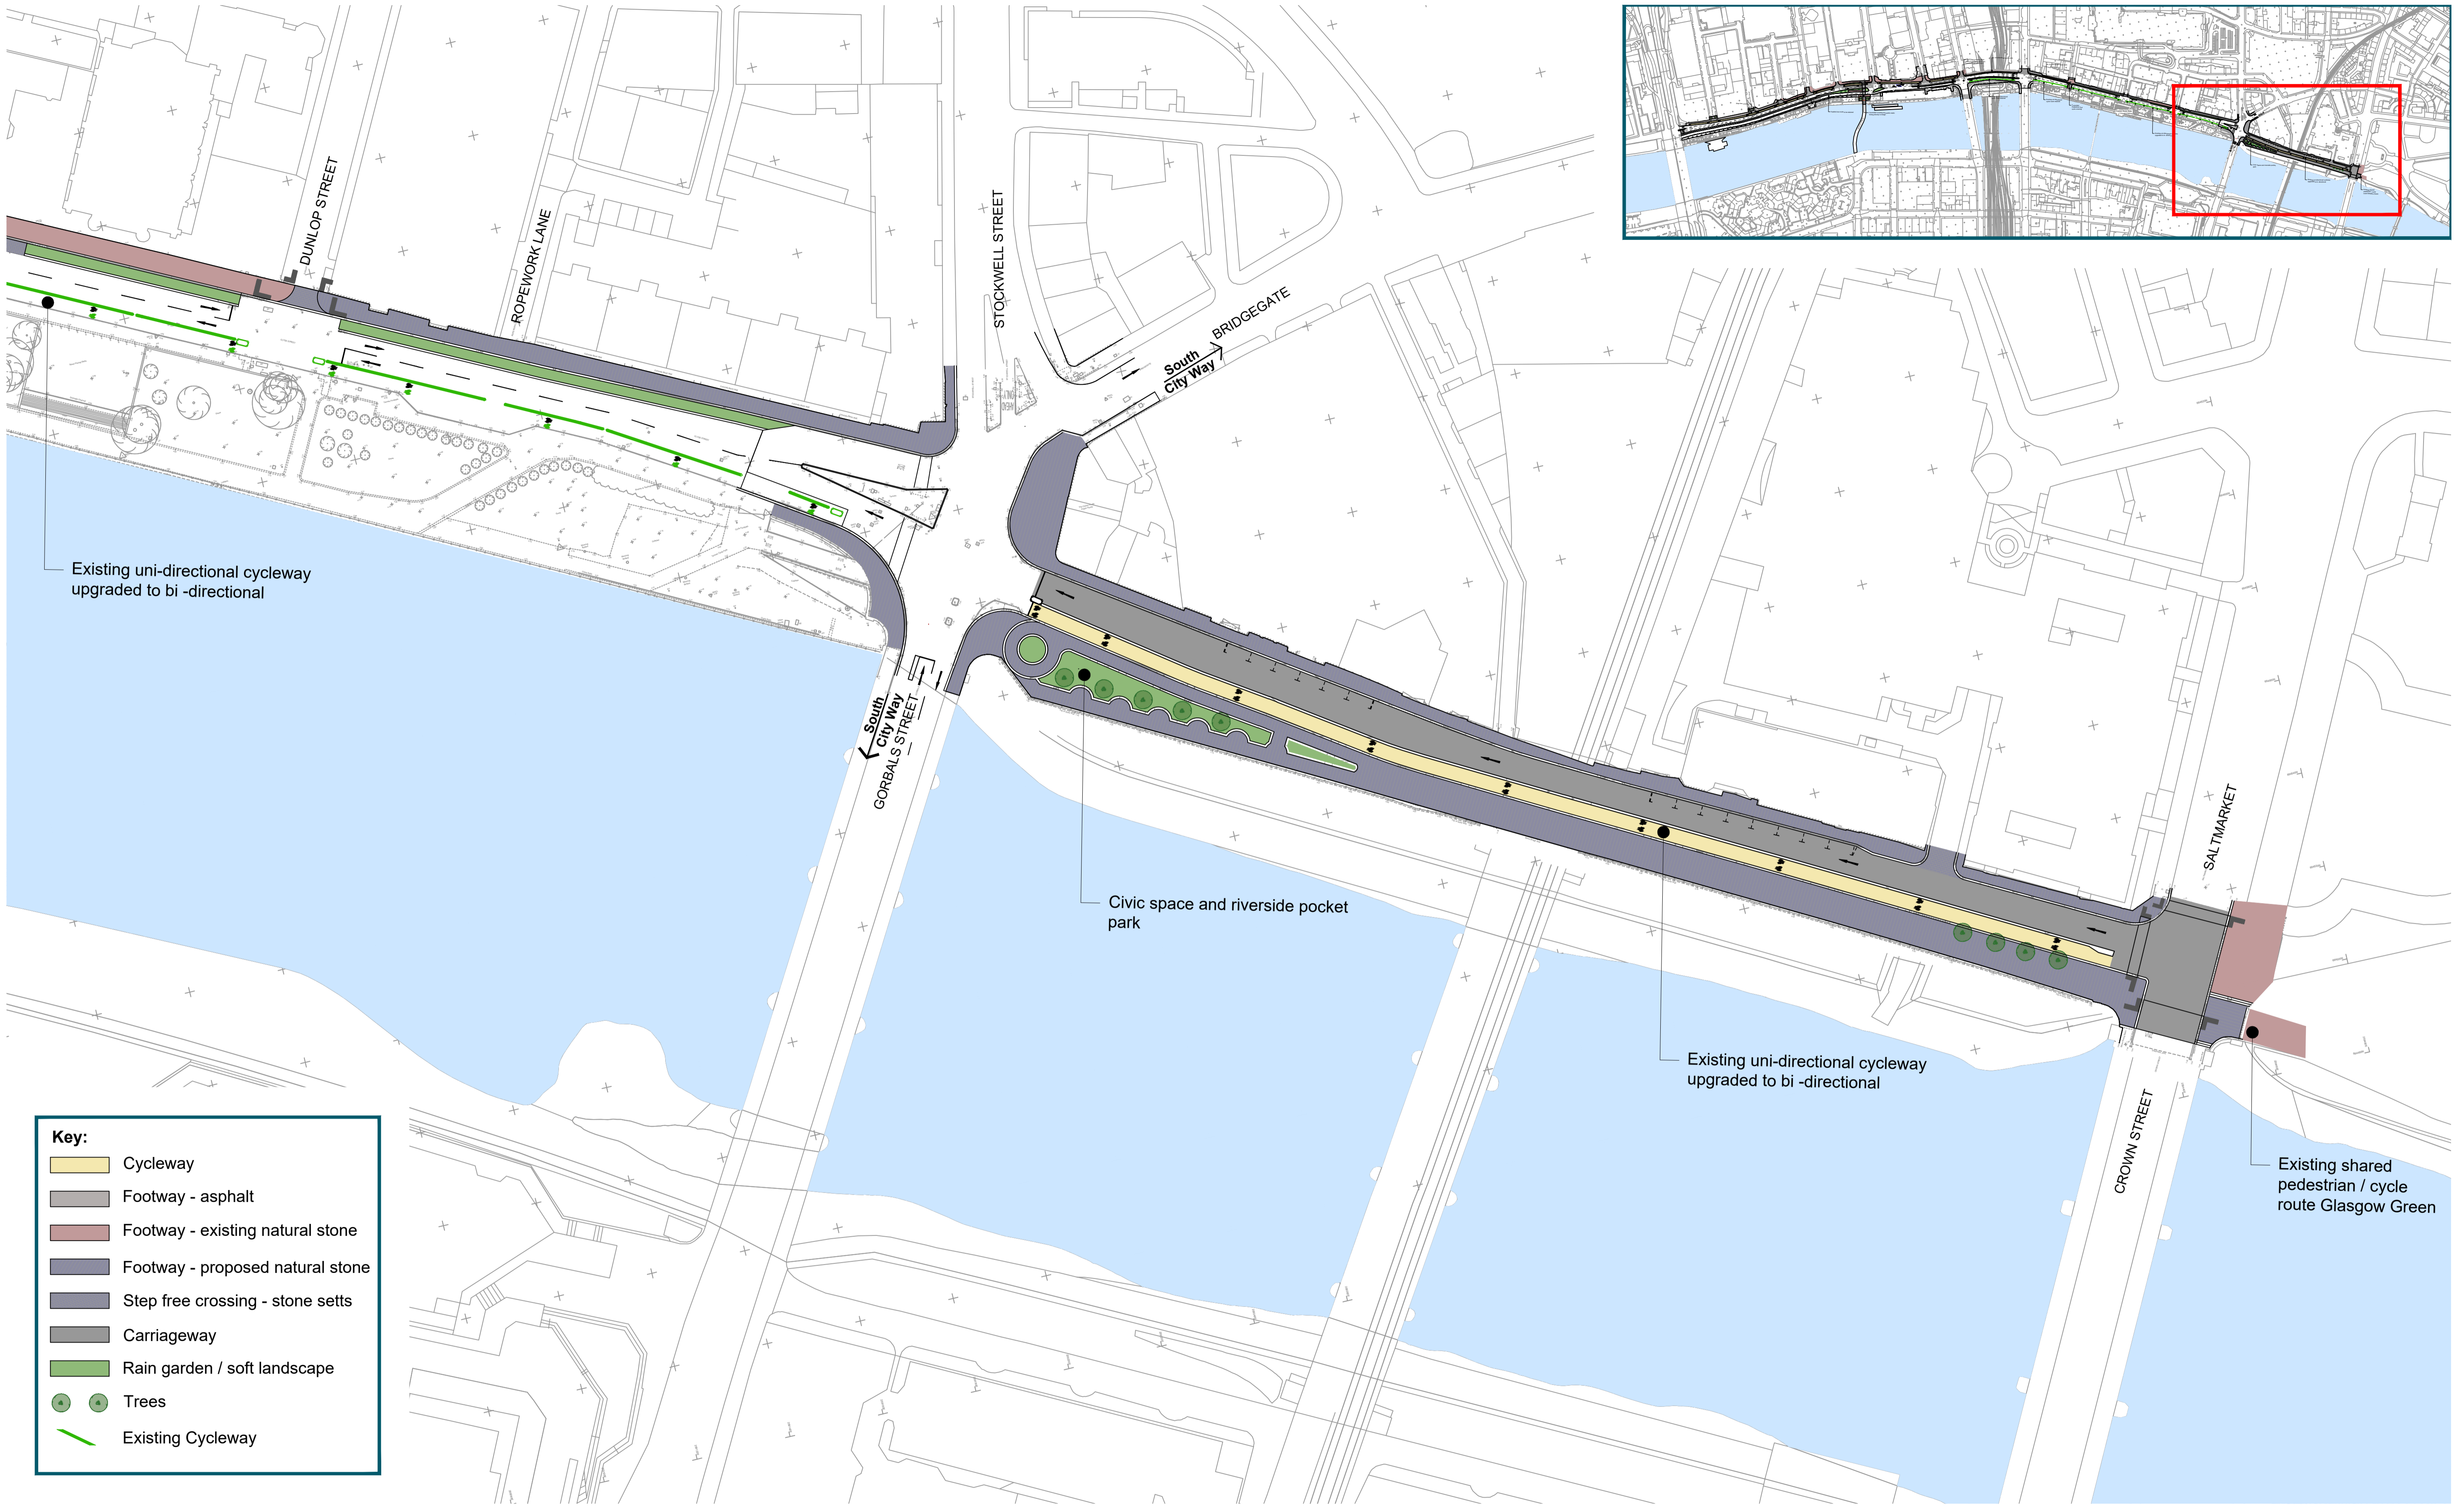

Key:

	Cycleway
	Footway - asphalt
	Footway - existing natural stone
	Footway - proposed natural stone
	Step free crossing - stone setts
	Carriageway
	Rain garden / soft landscape
	Trees
	Existing Cycleway