
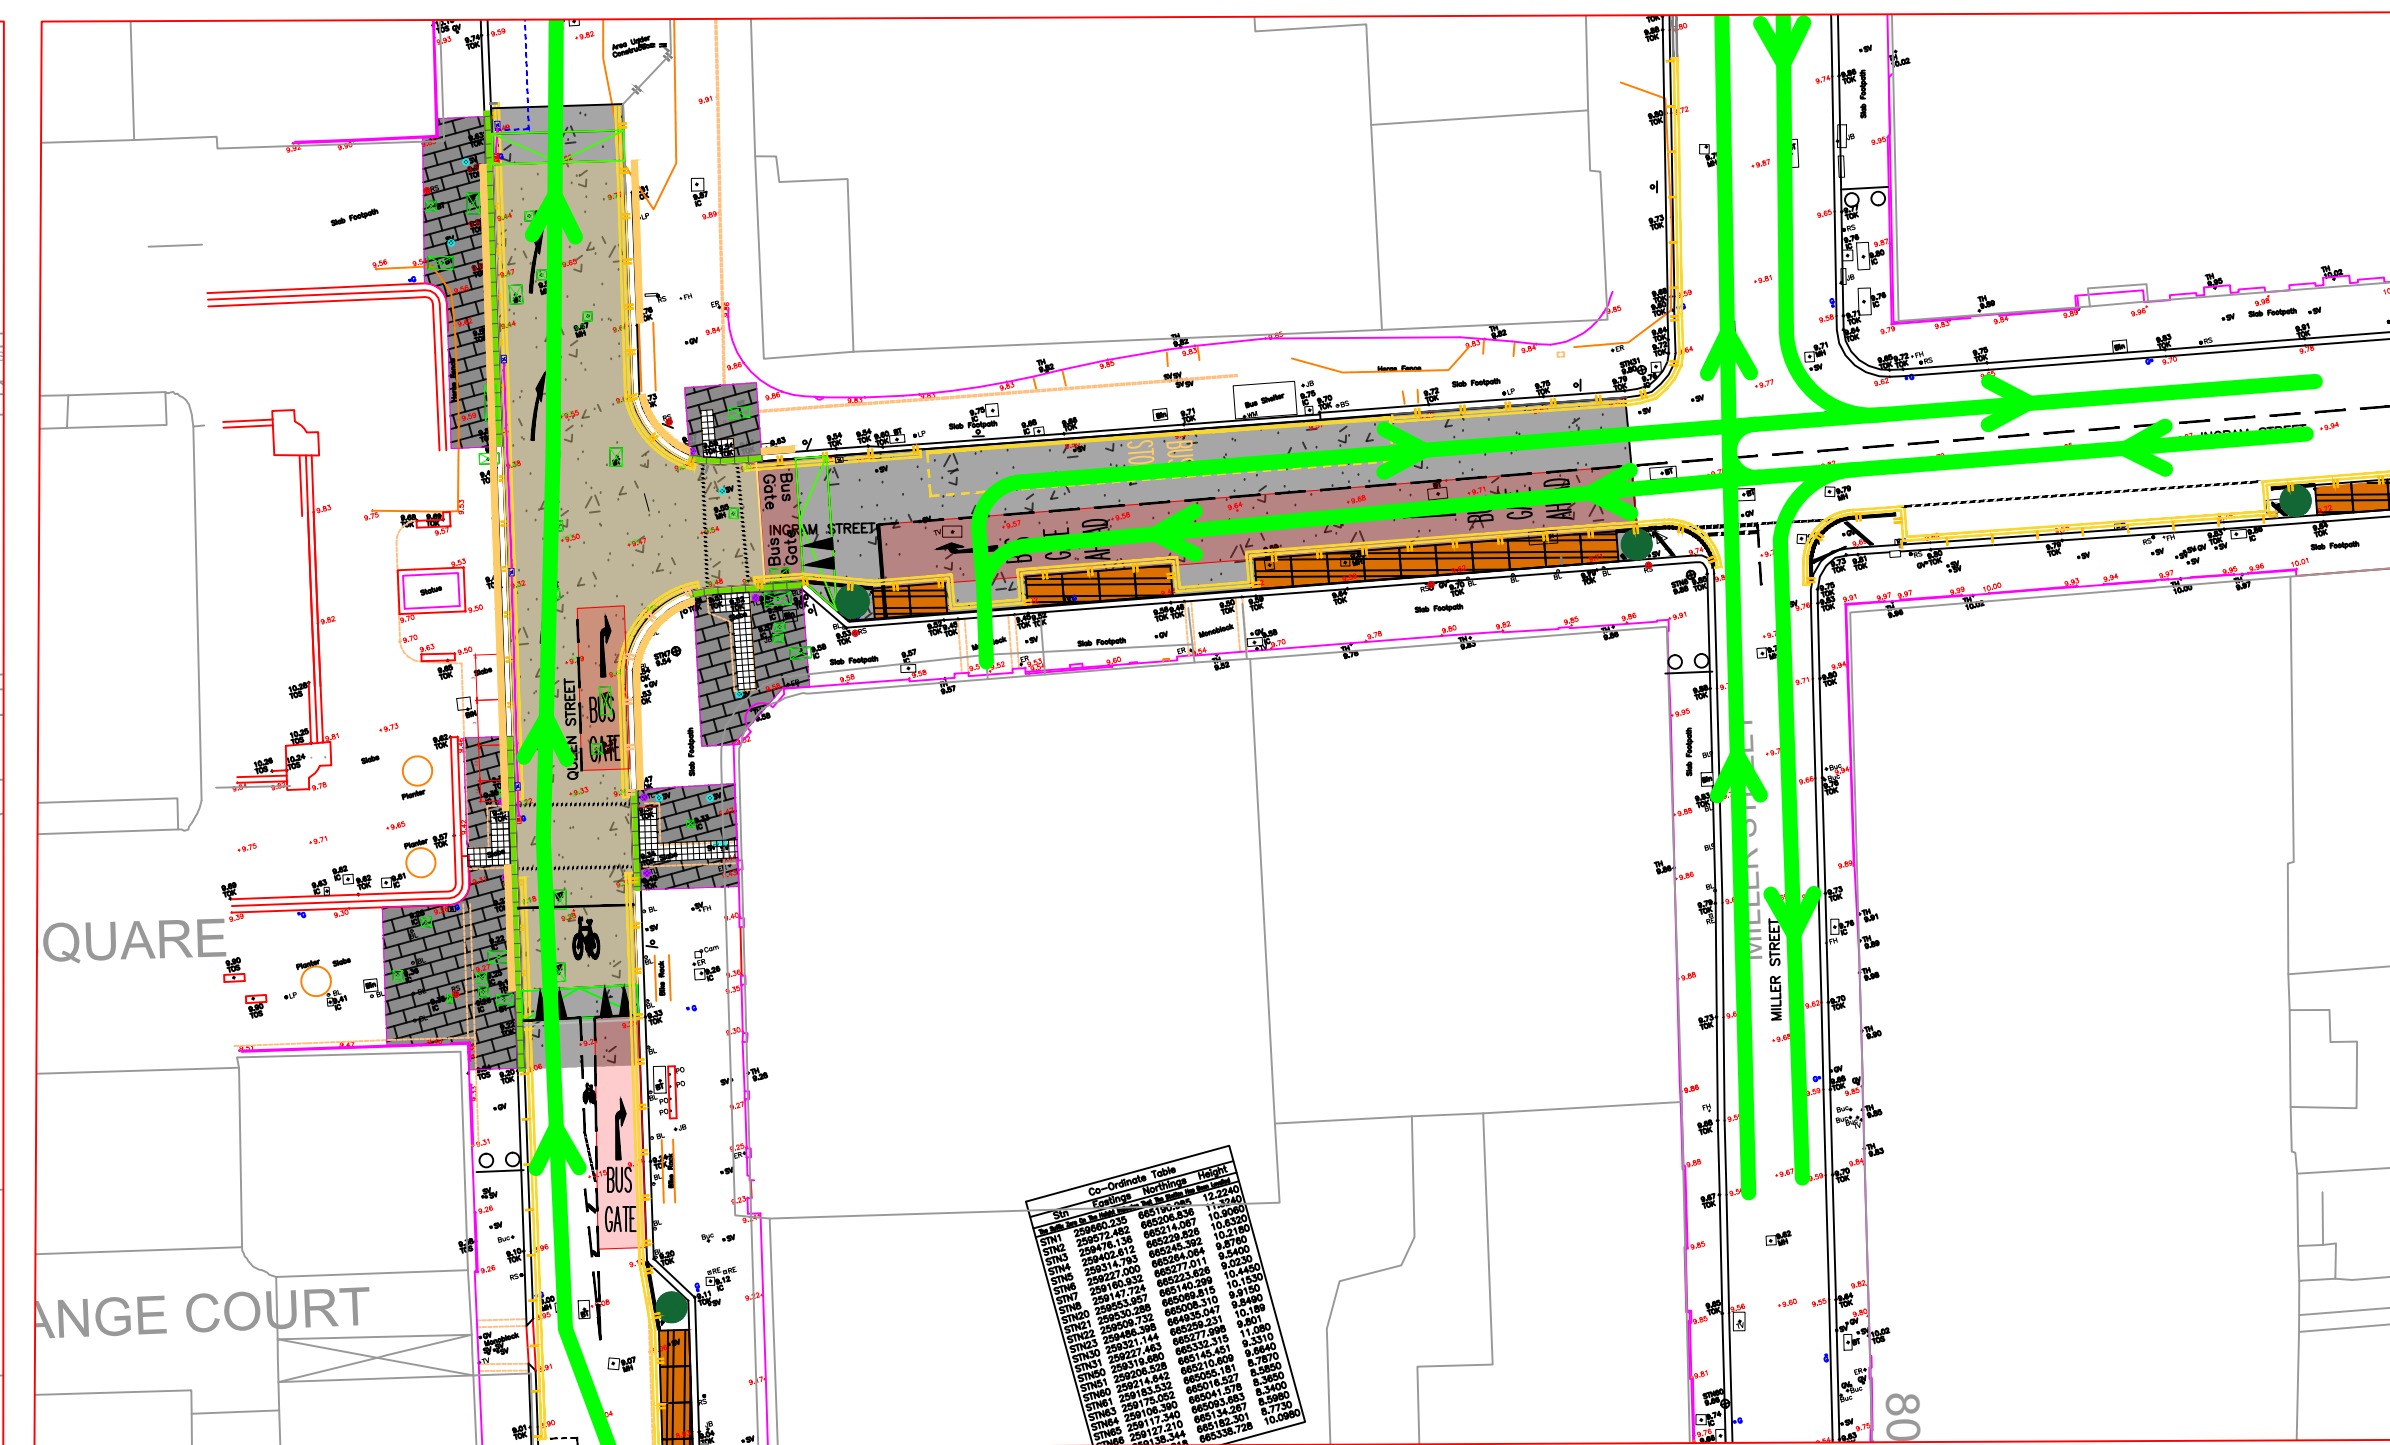


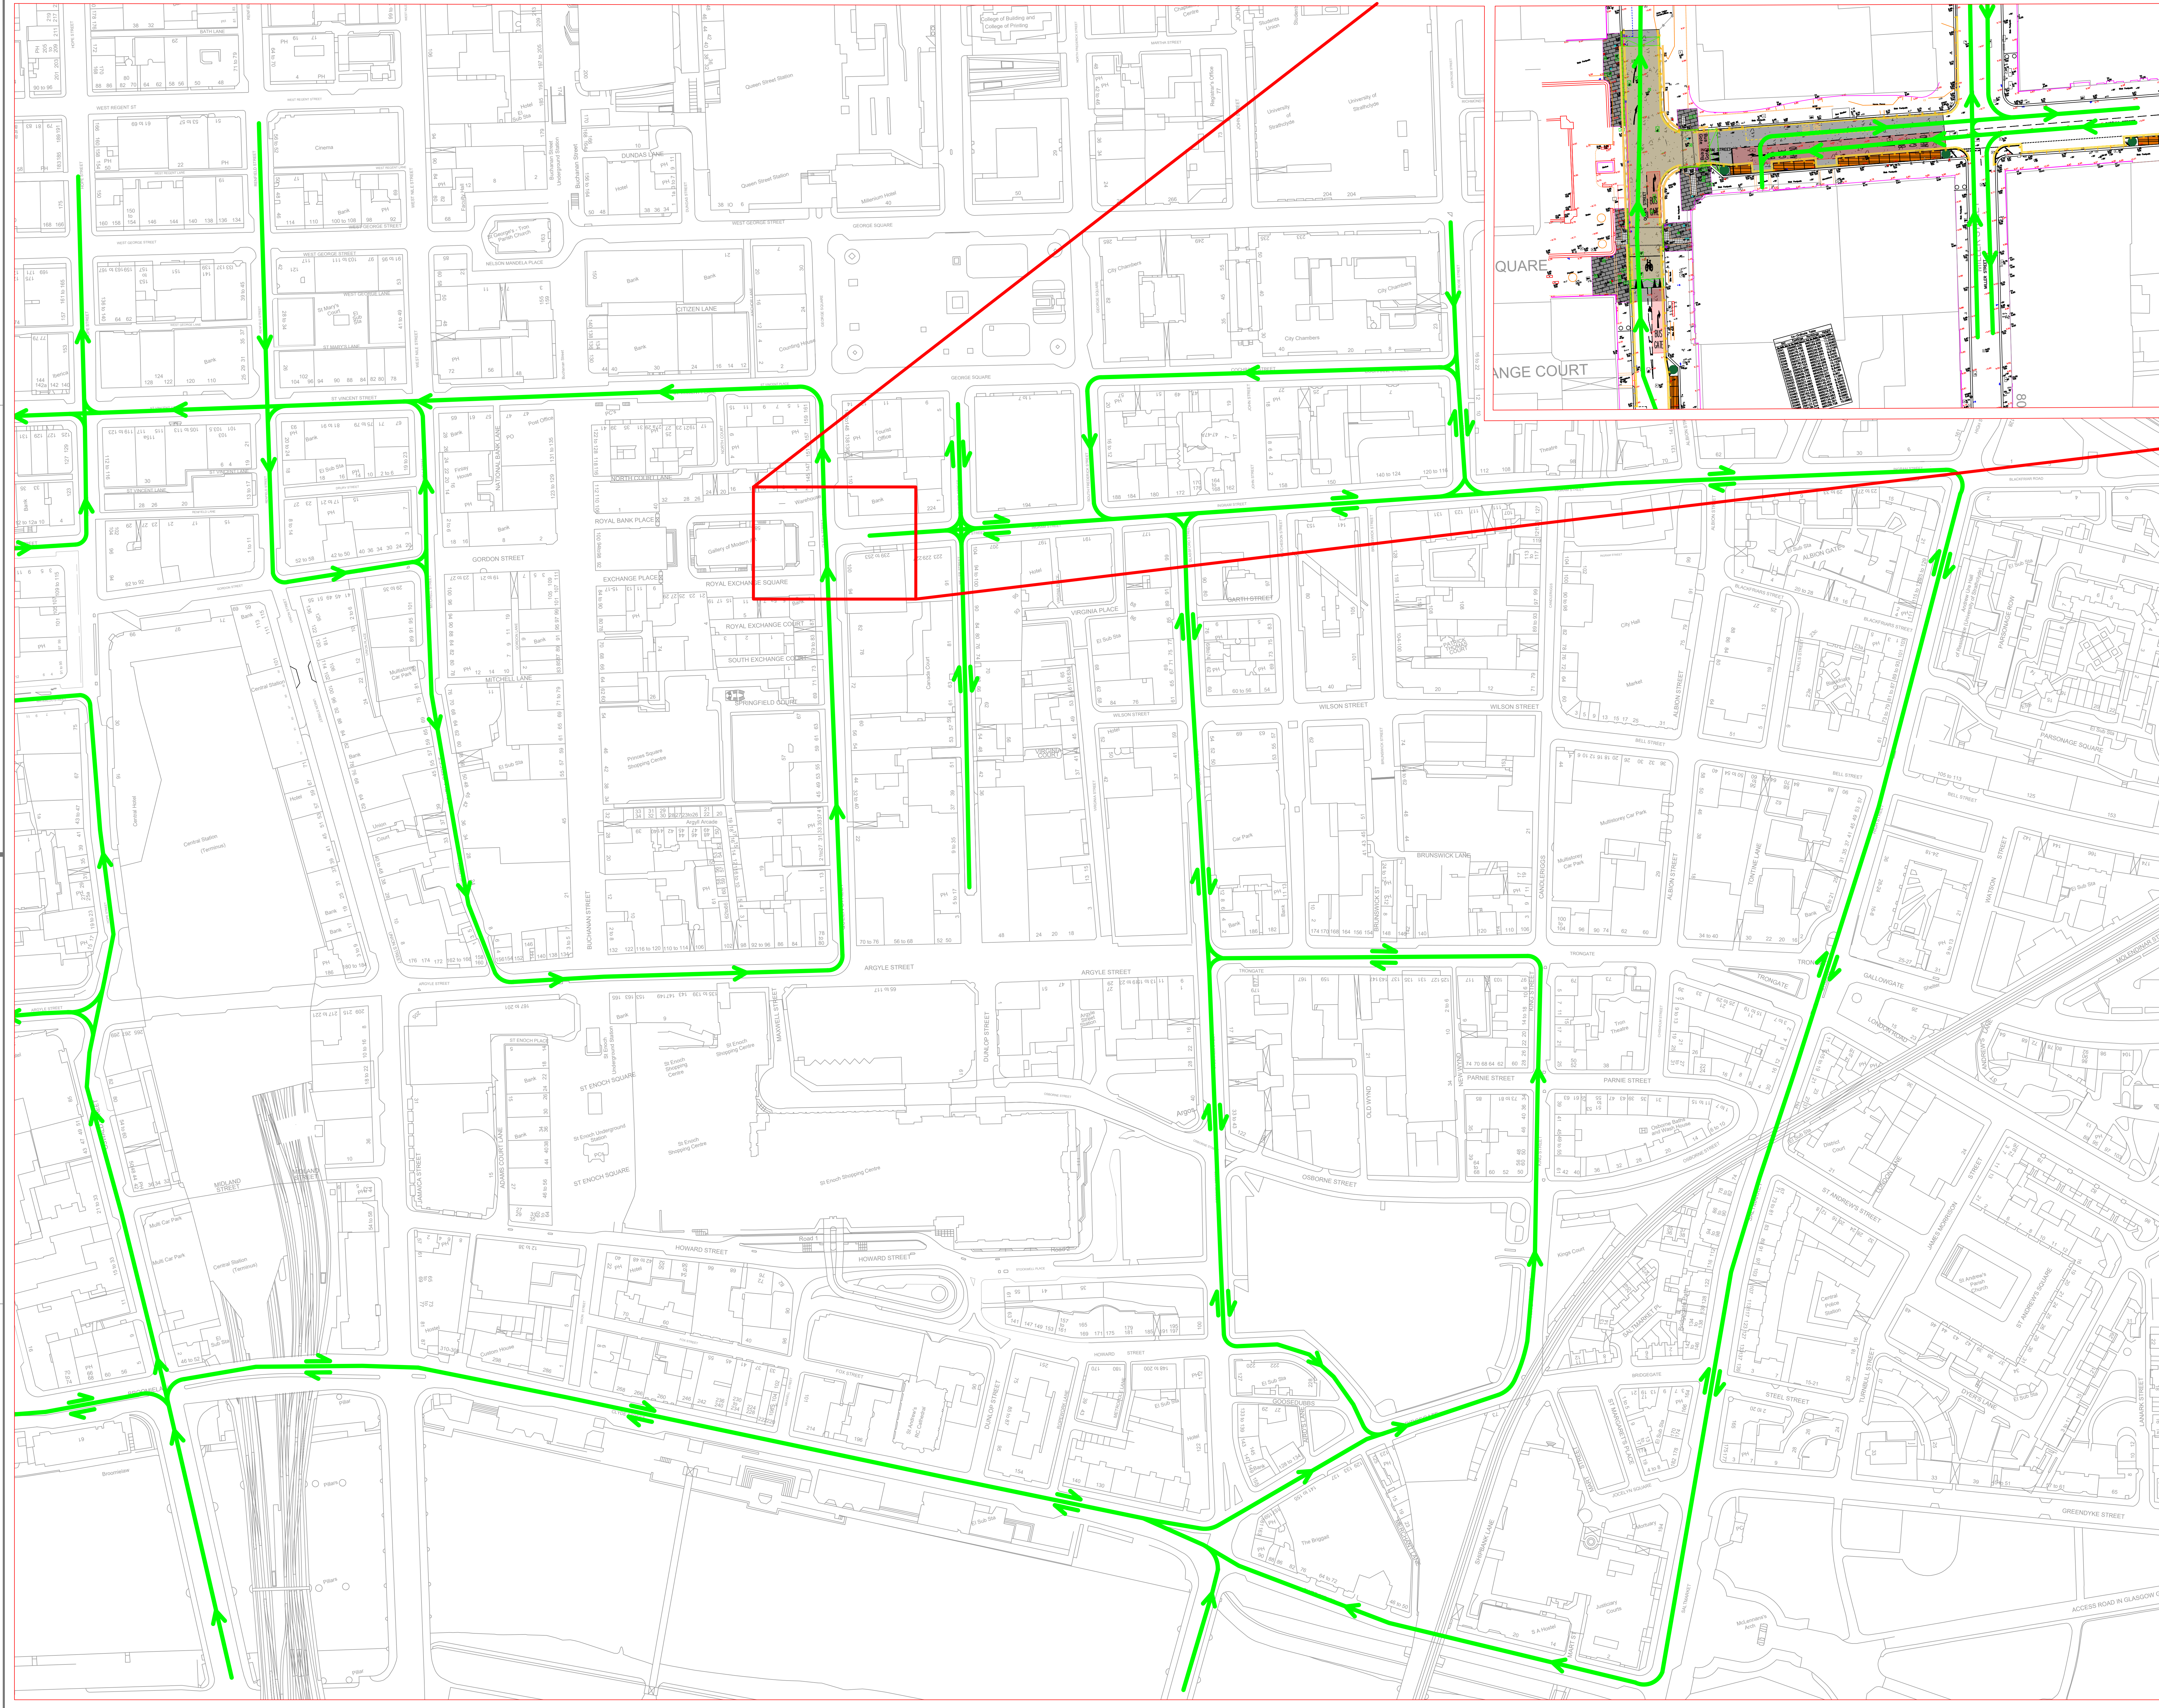

NOTES:

1. All dimensions are in metres and all levels are metres above Ordnance Datum unless noted otherwise.

Key:

- Two way traffic
- One way traffic plus direction of travel

© Crown copyright and database rights 2020. OS Licence Number AC0000849454. You are permitted to use this data solely to enable you to respond to, or interact with, the organisation that provided you with the data. You are not permitted to copy, sub-licence or lend any of this data to third parties in any form.

| Rev. | Date | Revisions | Checked by | Approved by |
|------|------|-----------|------------|-------------|
|      |      |           |            |             |

Glasgow City Council

|                                                                       |     |          |              |
|-----------------------------------------------------------------------|-----|----------|--------------|
| Prepared by                                                           | ES  | Date     | 03/01/2020   |
| Checked by                                                            | AOM | Scale    | 1:1250       |
| Approved by                                                           | AOM | Software | AutoCAD 2019 |
| Executive Director of Neighbourhoods, Regeneration and Sustainability |     |          |              |
| George Gillespie BEng (Hons) CEng MICE                                |     |          |              |
| Design Office:                                                        |     |          |              |
| Exchange House, 231 George Street, Glasgow, G1 1RX                    |     |          |              |

**Traffic Circulation Plan**  
**Private Vehicles**  
**Sheet 2 of 2**

Drawing No:

**ST-5419-A-D-XXX2**

File Location:

Client:

Glasgow  
CITY COUNCIL

Original Drawing Size  
118/841 (A0)

UPM01-FLNCP-A419-Miscant City People Flat Zon0106 DRAWING001 Preliminary/ES-5419-A-D-PrivateVehicles\_Circulation\_Plan.dwg